




PROFILE

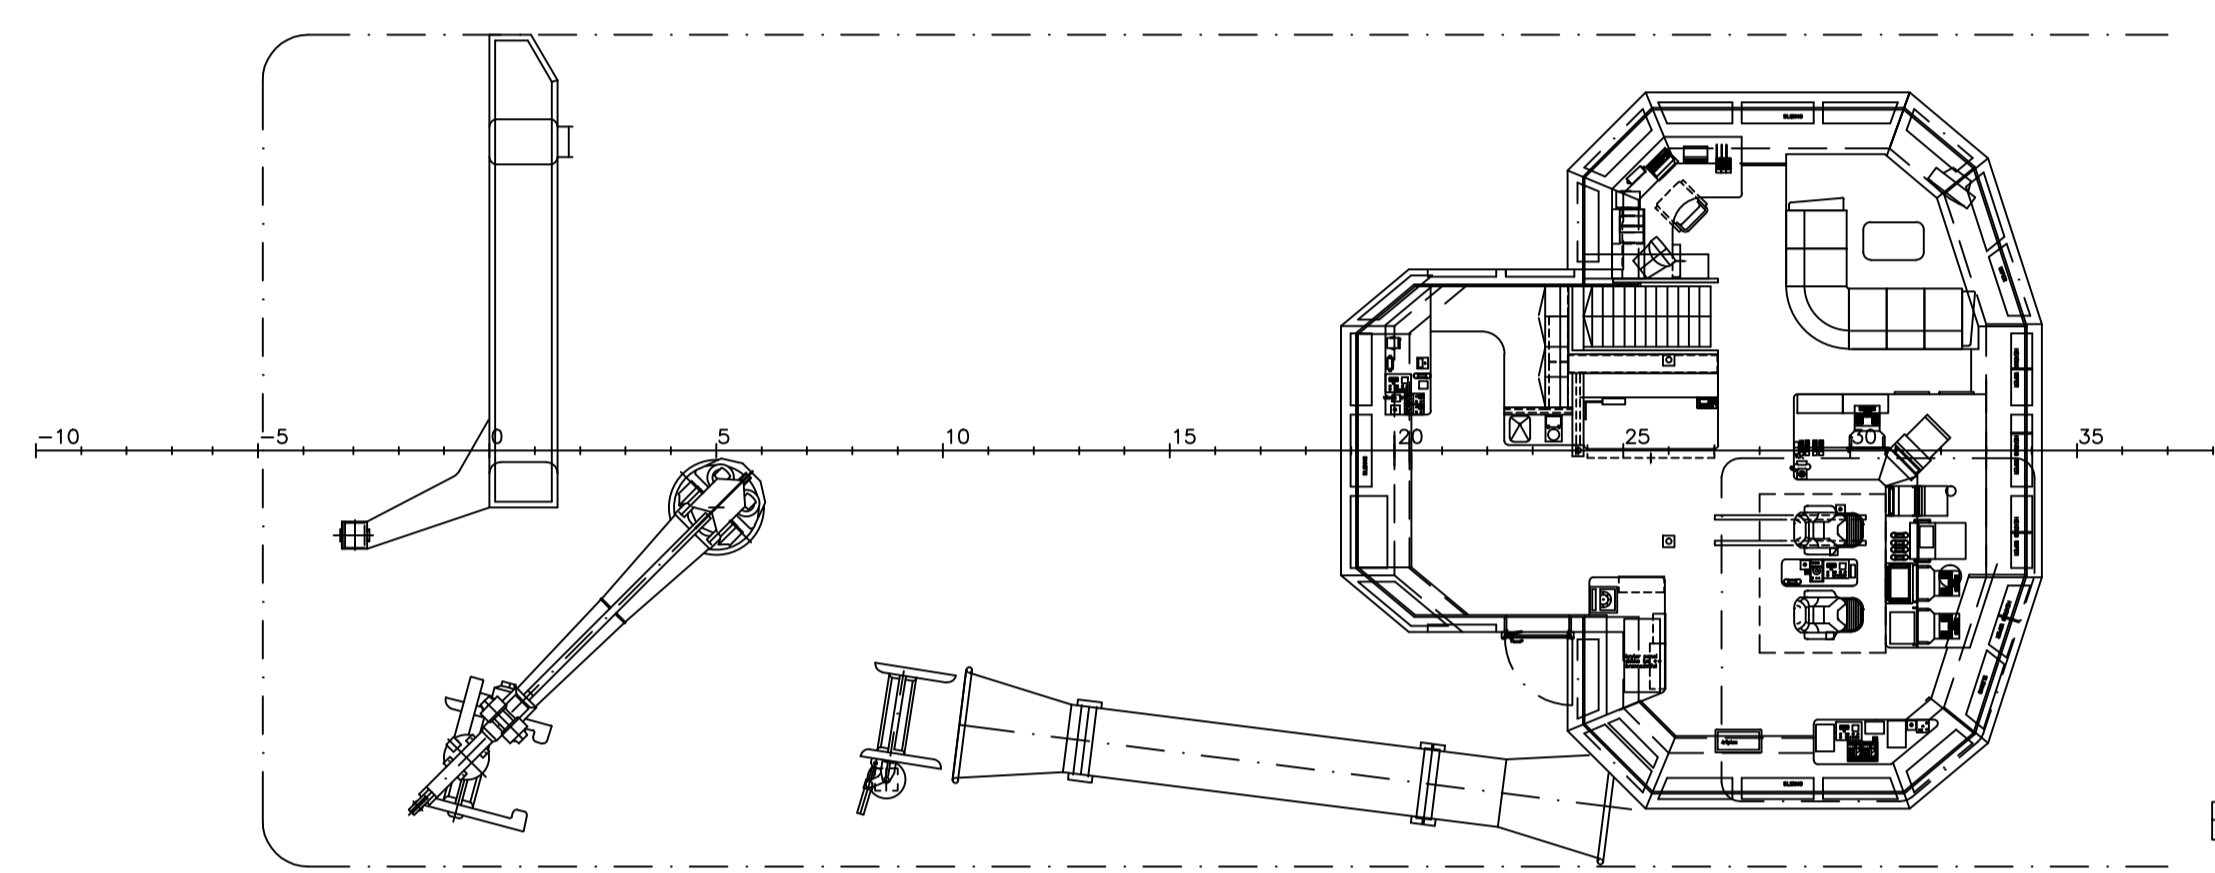

BRIDGE DECK

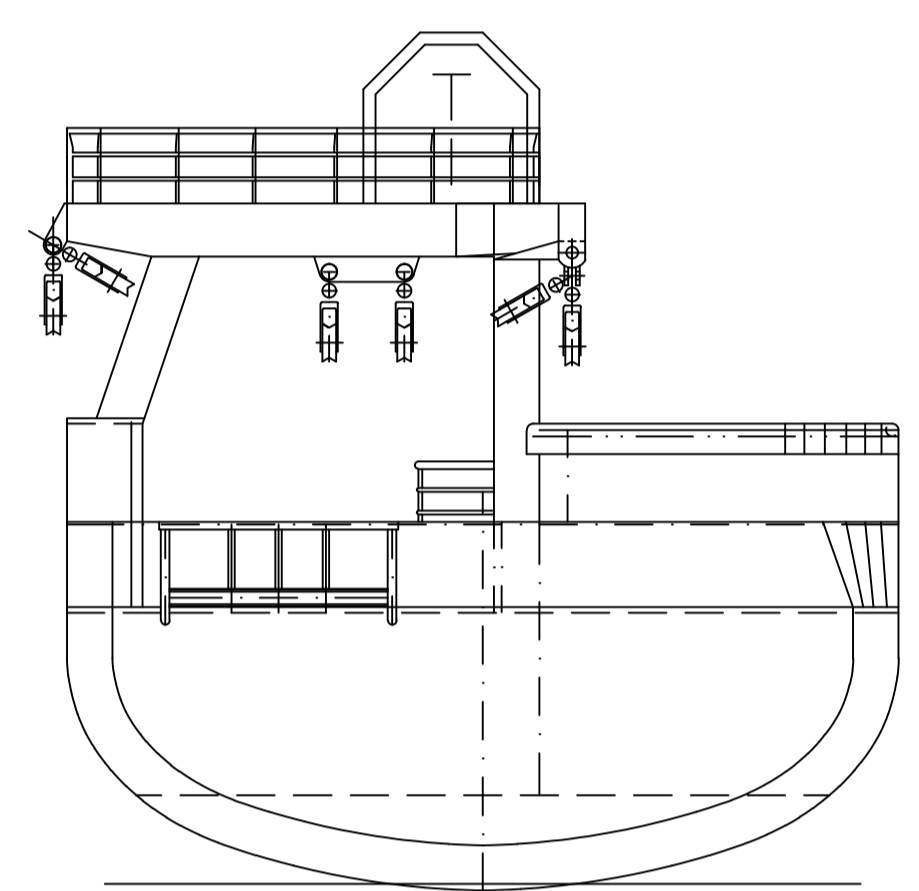


TRANSOM

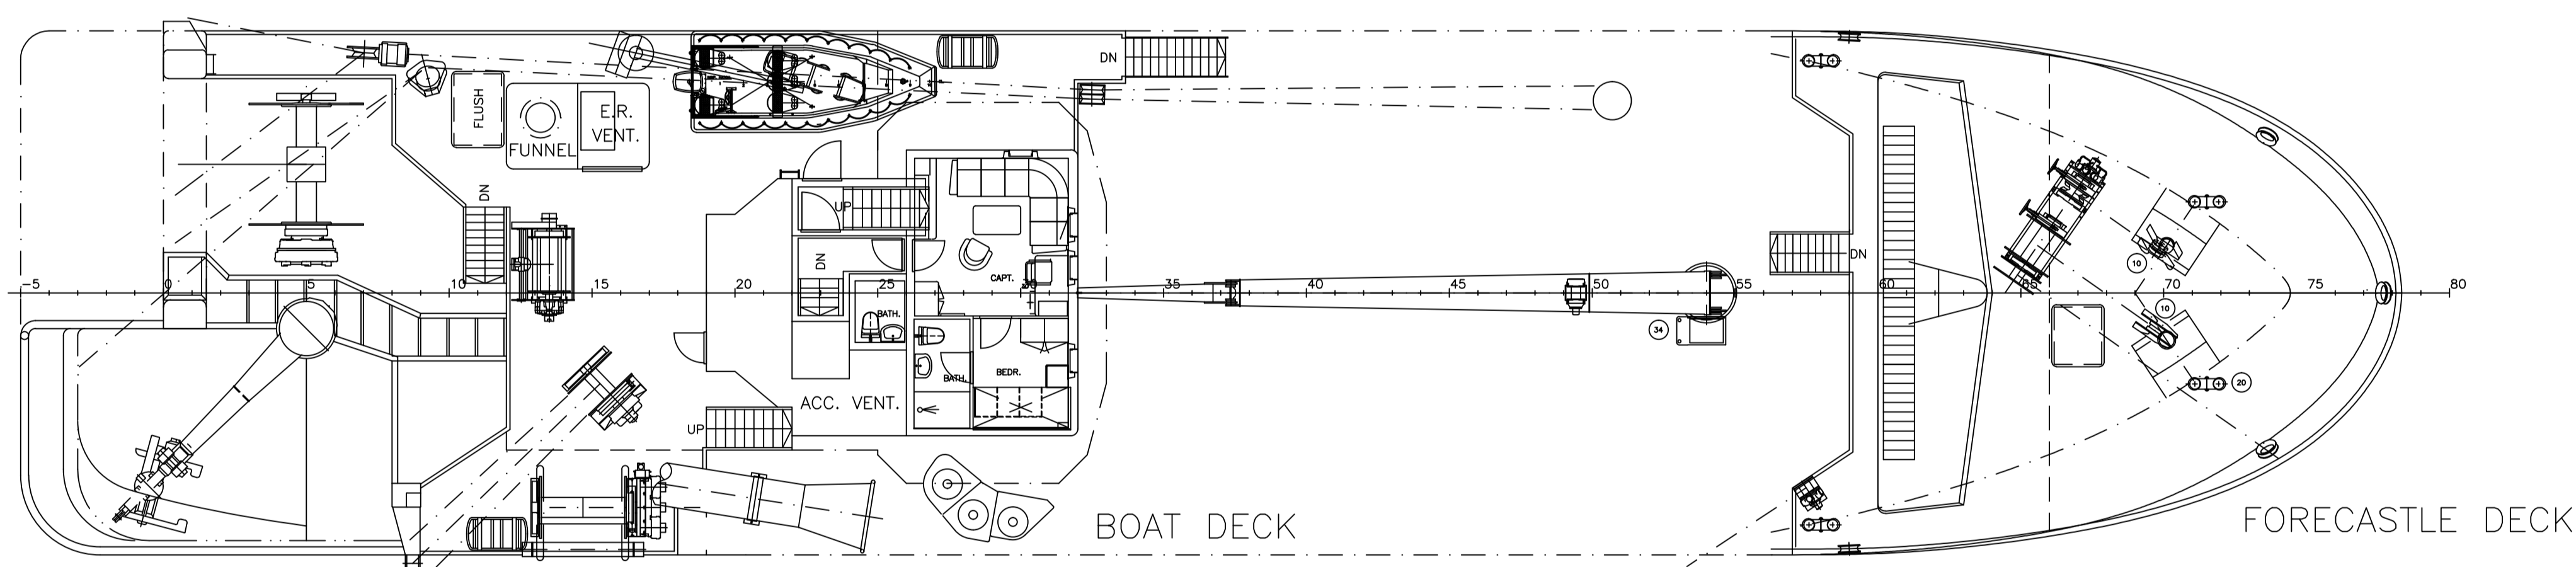


BOAT DECK


FORECASTLE DECK

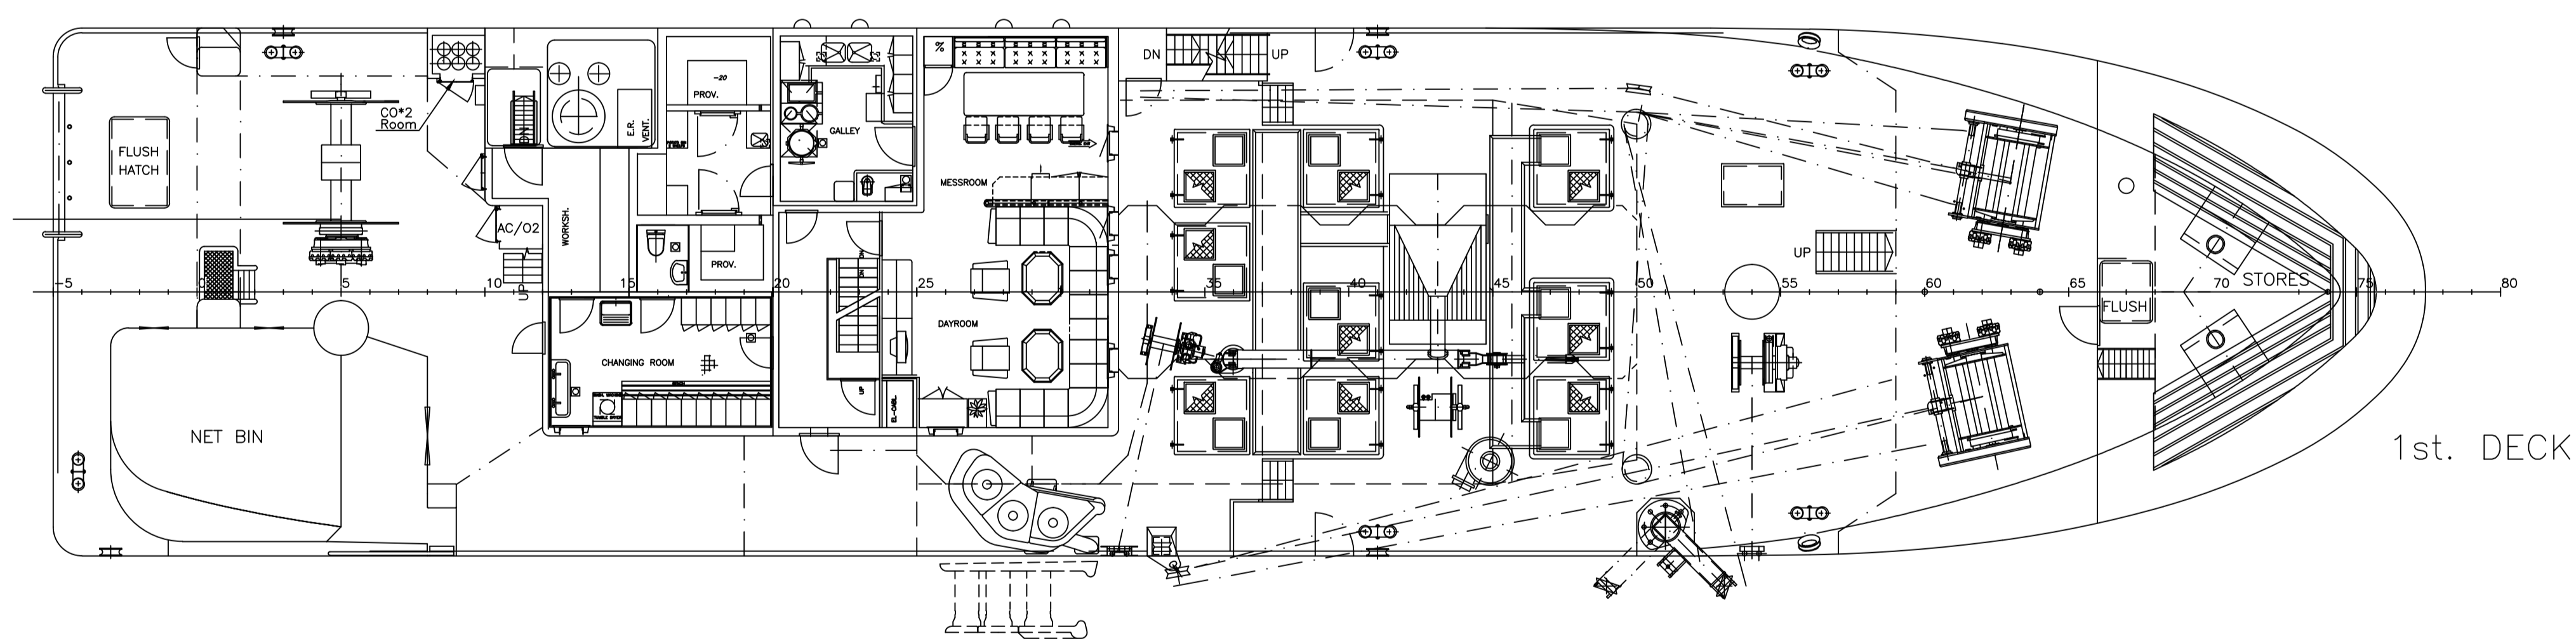

1st. DECK

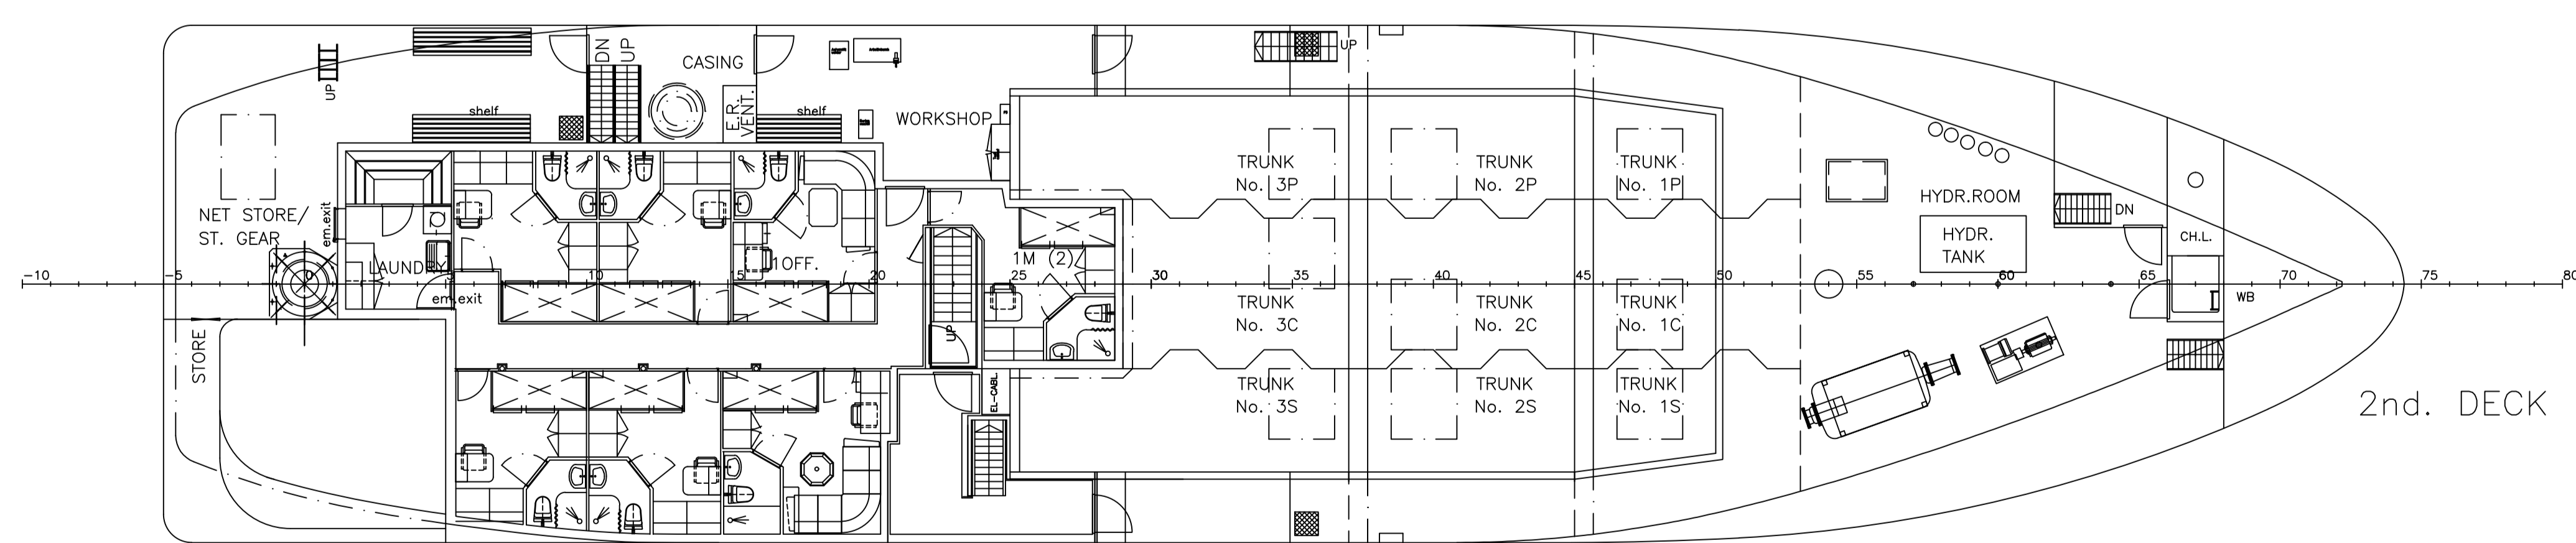

2nd. DECK

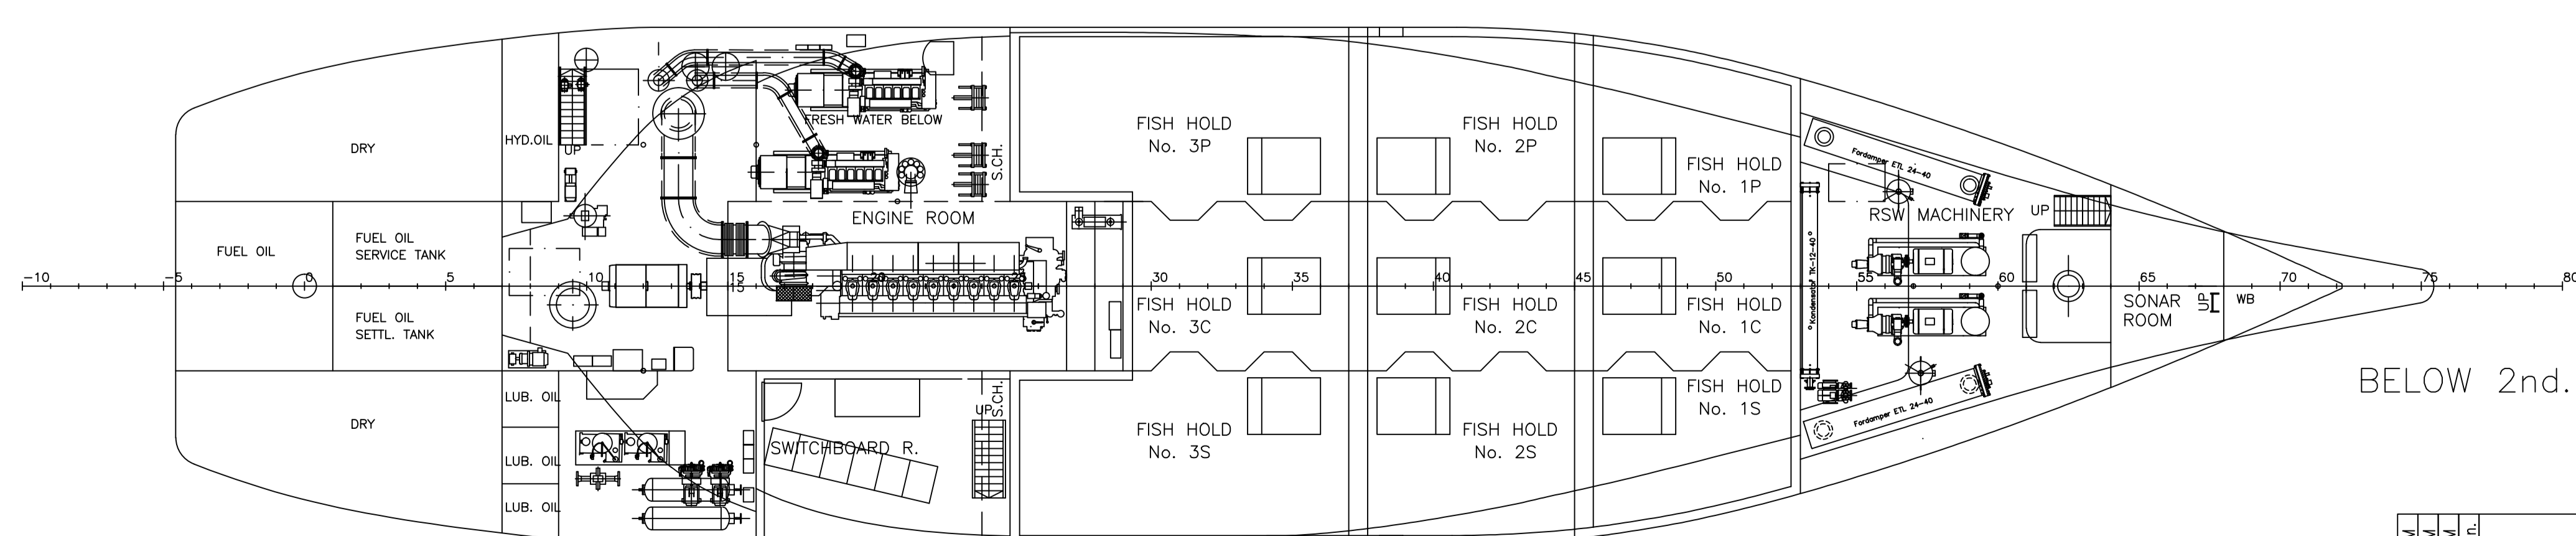

BELOW 2nd. DECK

PRINCIPAL PARTICULARS
 LENGTH OVER ALL: 49.90 m
 LENGTH BETWEEN PERP: 43.40 m
 BREADTH MOULDED: 11.00 m
 DEPTH TO 1st. DECK: 6.90 m
 DEPTH TO 2nd. DECK: 4.50 m
 FRAME SPACING: 0.60 m

Project Name	49.90 m - 164 ft.	Project No.	2167/2285
Client	PURSE SEINER/TRAWLER	Scale	1:100
Contract No.	101-BG229	Drawn	TNM
Contractor	WESTCON	Checked	J
Design	GENERAL ARRANGEMENT	Date	12.12.97
Scale	1:100	Rev	C

GRIMSHOLM Drawing Title: BYGG 14 GENERAL ARRANGEMENT		WESTCON WEST CONTRACTORS AS TLF: +47 53 77 50 00, 5582 ALNENVÅG
Drawn: TNM Contr:	Scale: A1 1:150 Scale: 1:100	Date: 12.12.97 Rev: C
Drwg No: 714-101-01		Scale: 1:100