



PRINCIPAL PARTICULARS


LENGTH OA	75.90 m
LENGTH BP	67.10 m
BEAM	13.00 m
DESIGN DRAFT	5.62 m
DEPTH TO MAIN DECK	5.62 m
DEPTH TO SHELTER DECK	8.32 m
DEPTH TO FORECASTLE DECK	10.82 m
FRAMESPACING	550 mm
CREW	40 pers

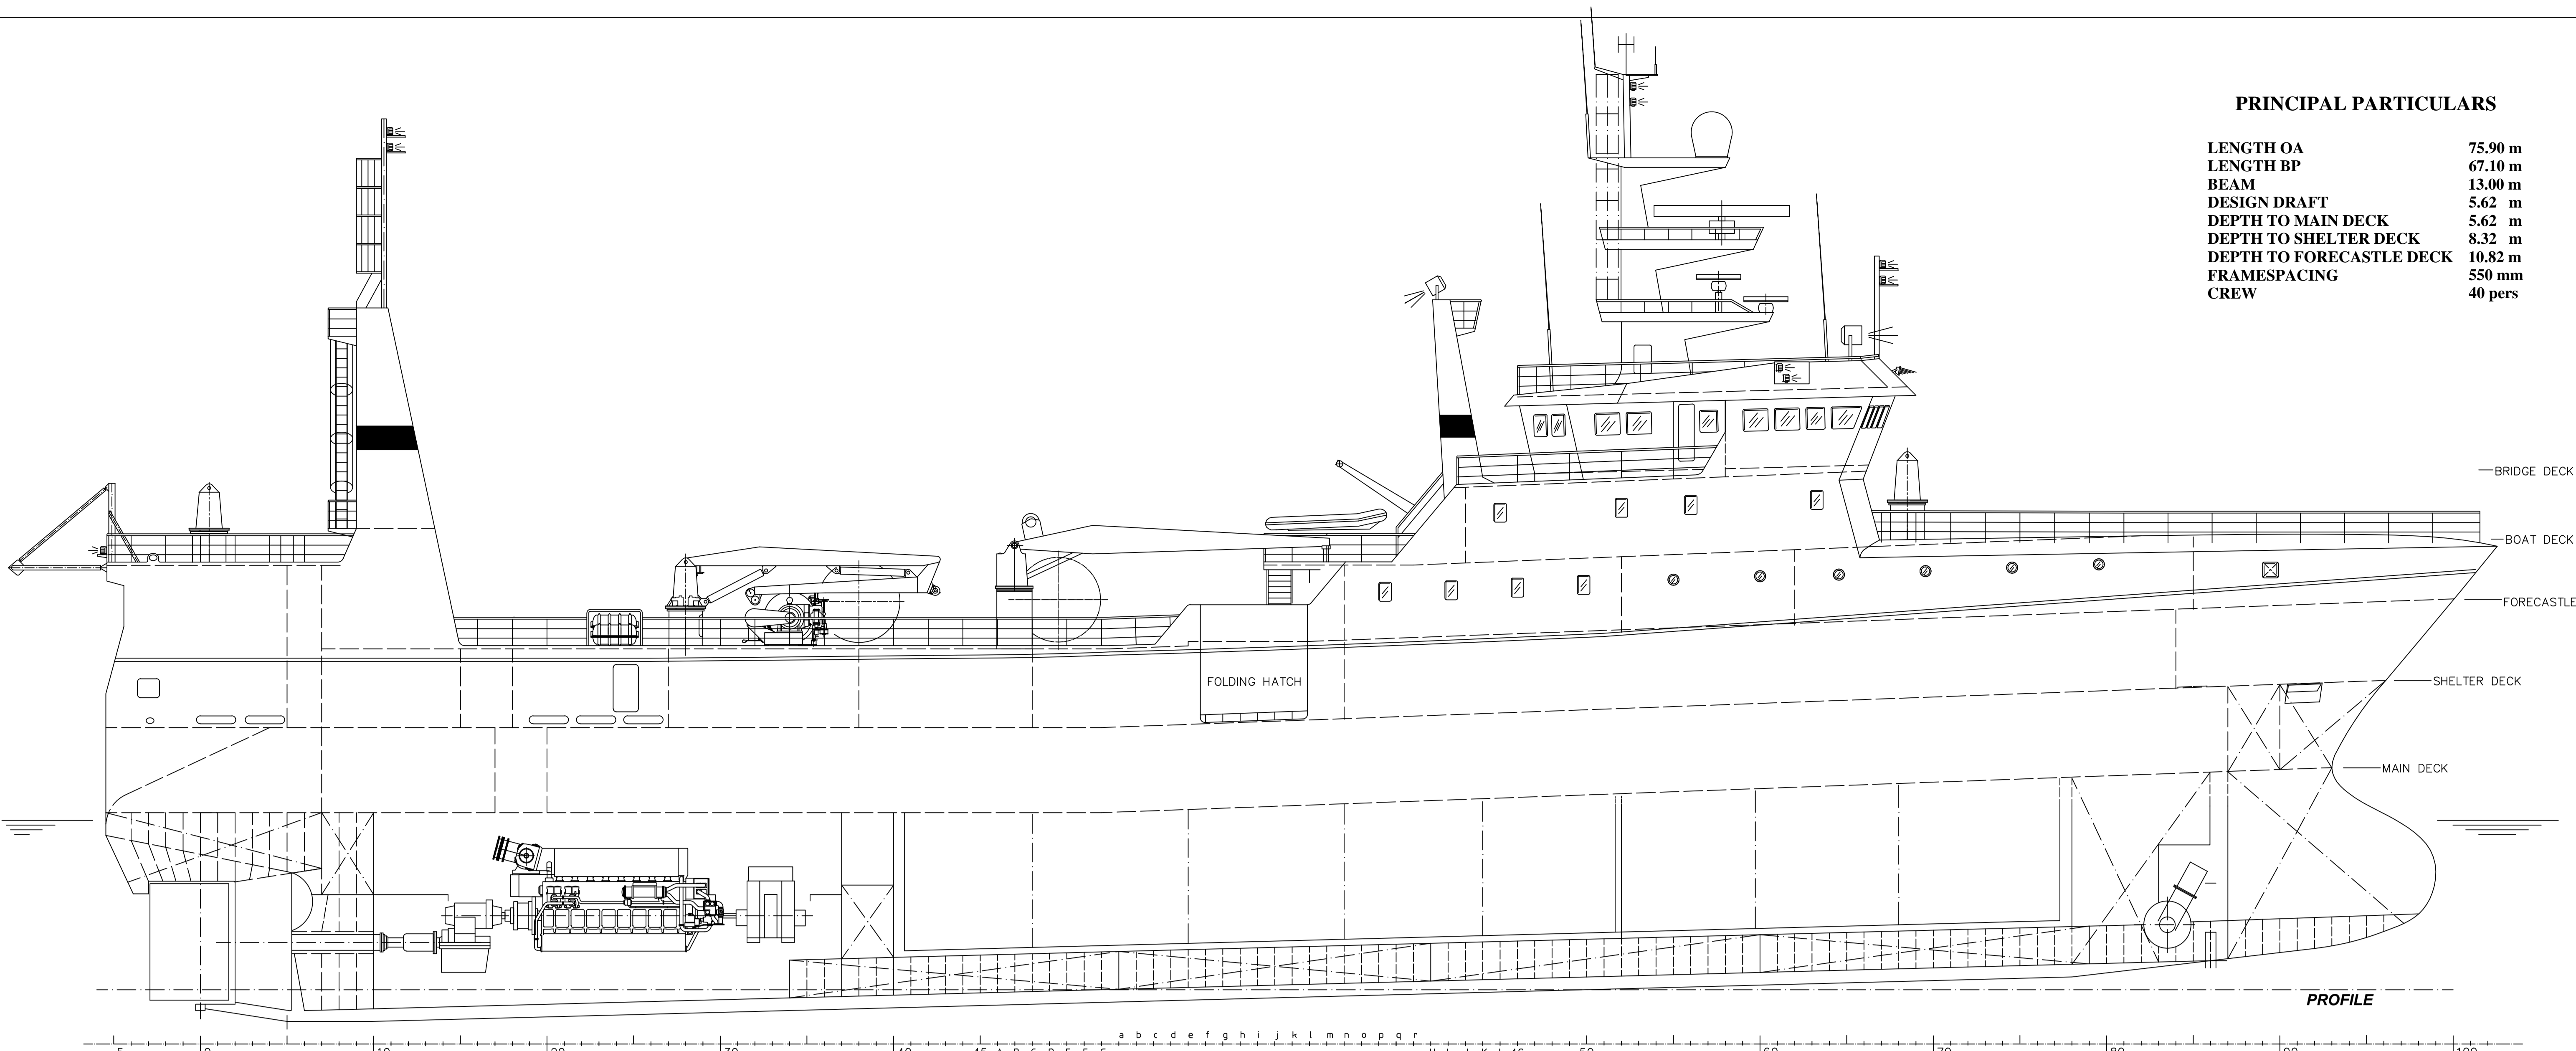


PROFILE

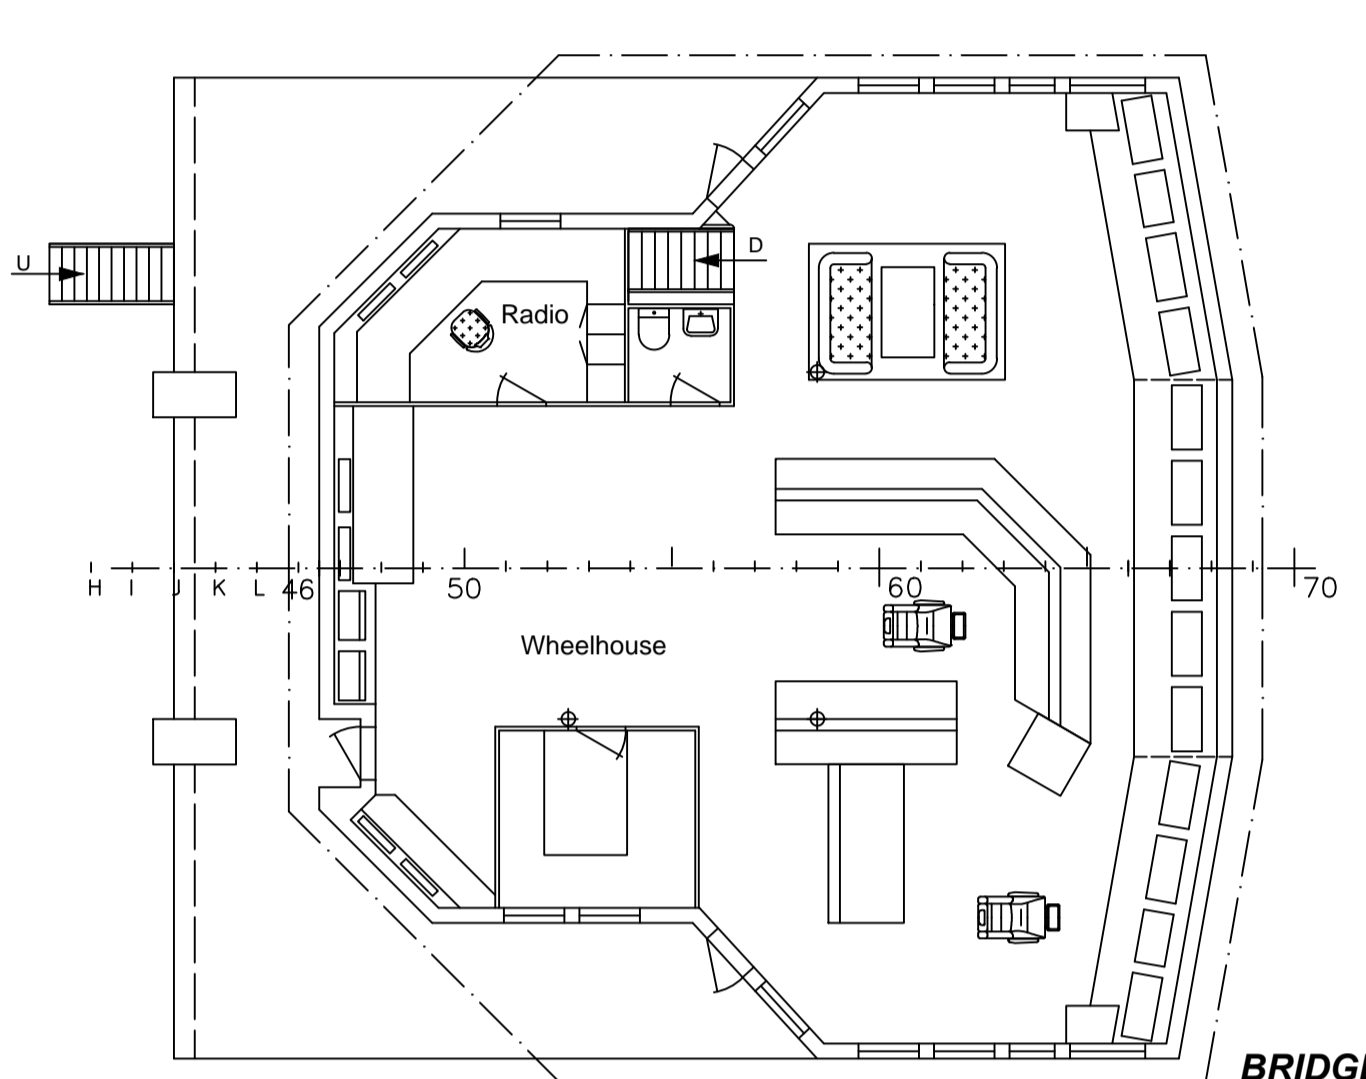


BRIDGE DECK

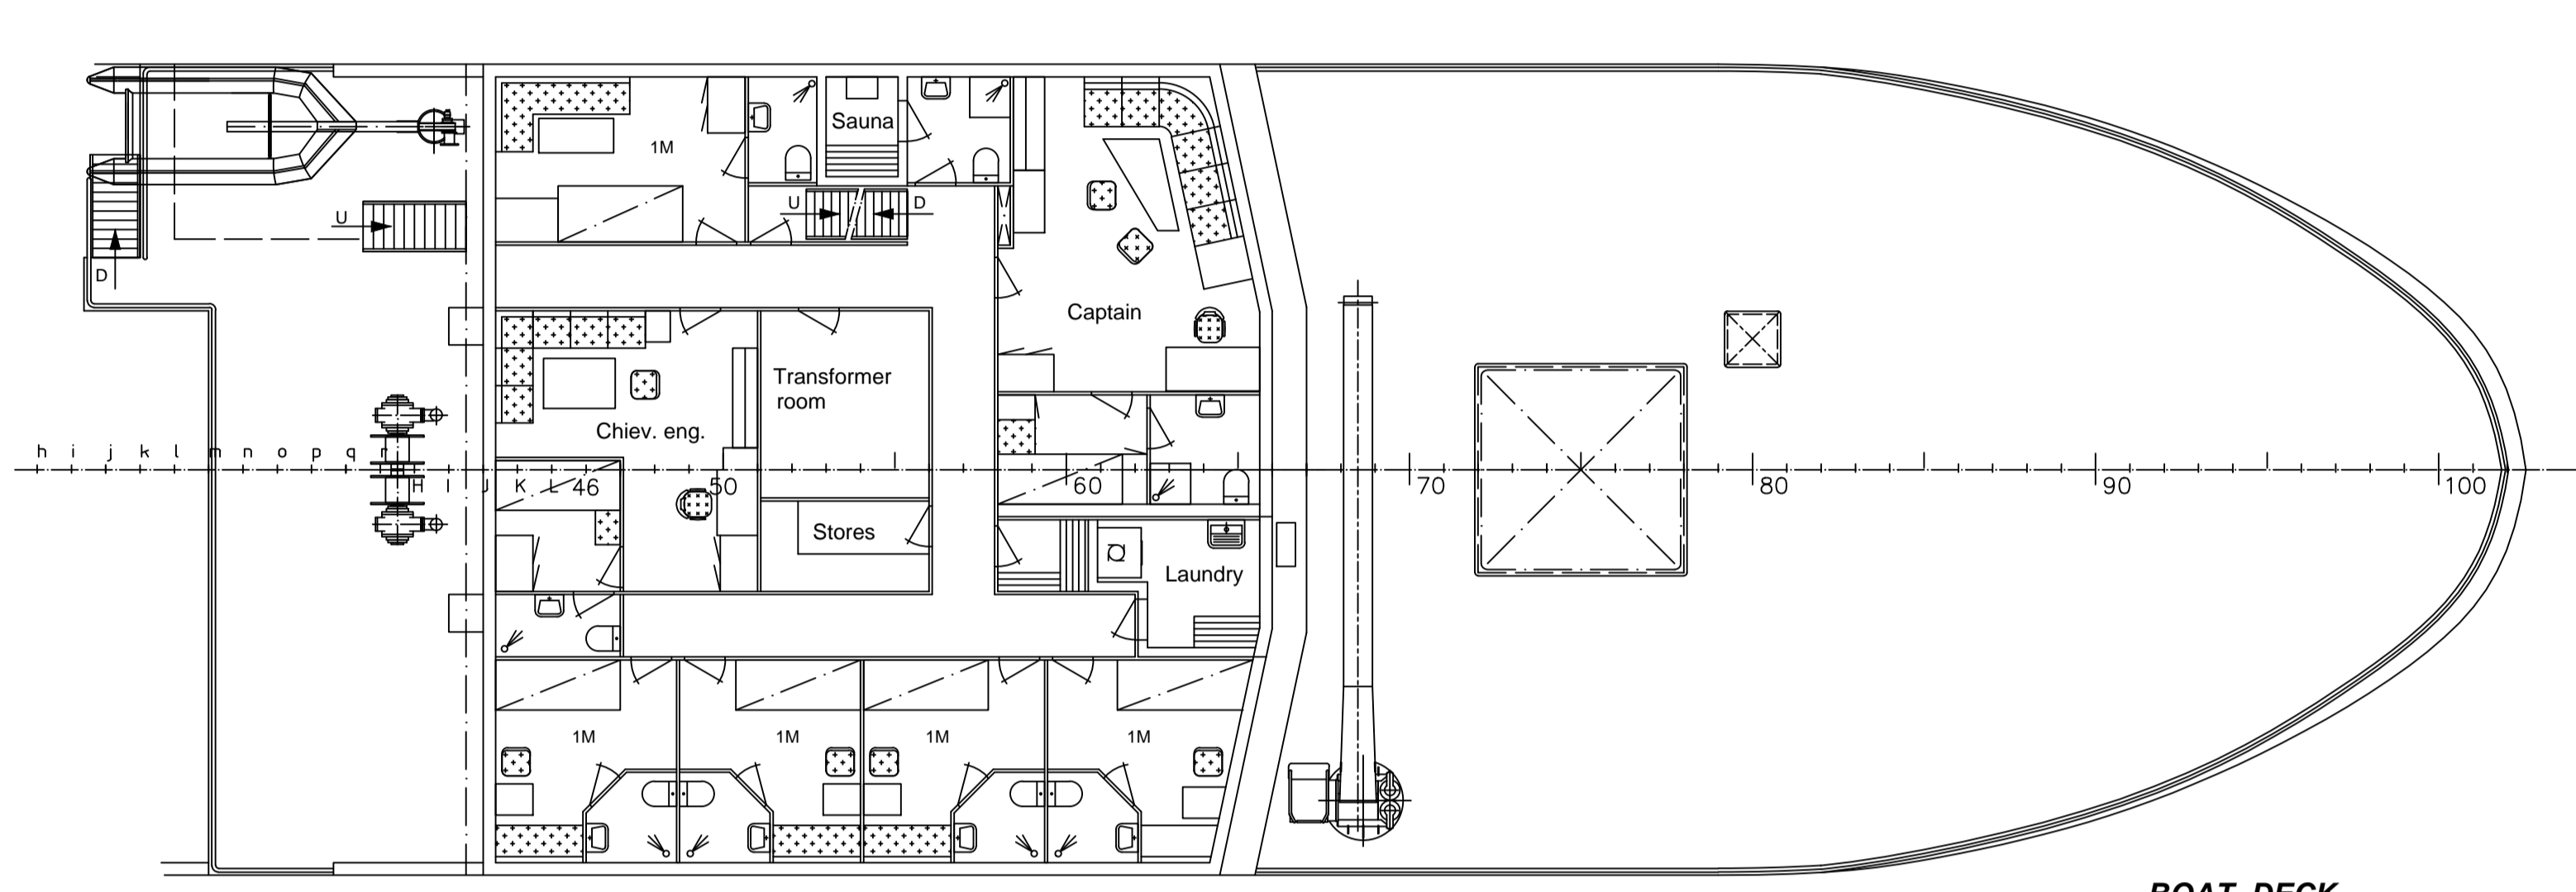


BOAT DECK

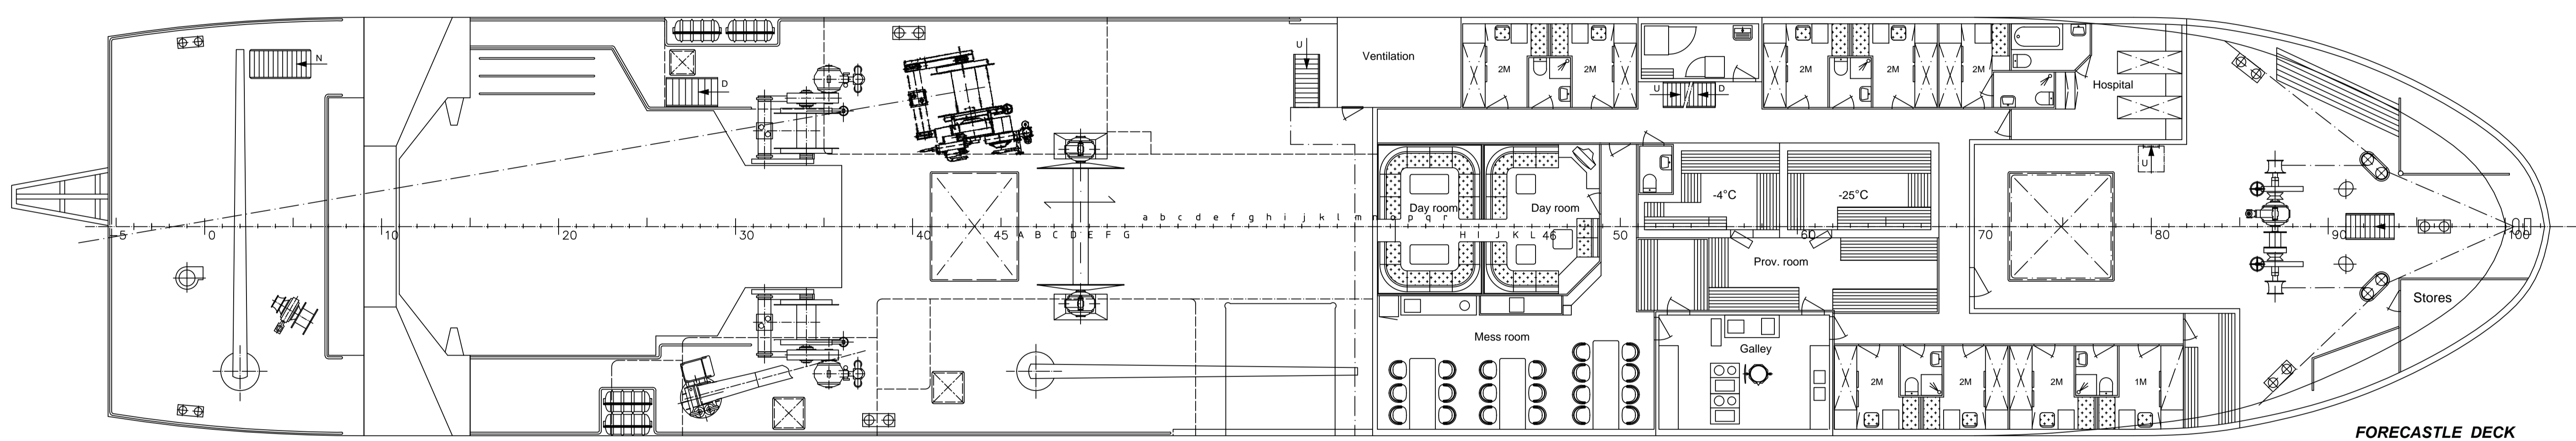


FORECASTLE DECK

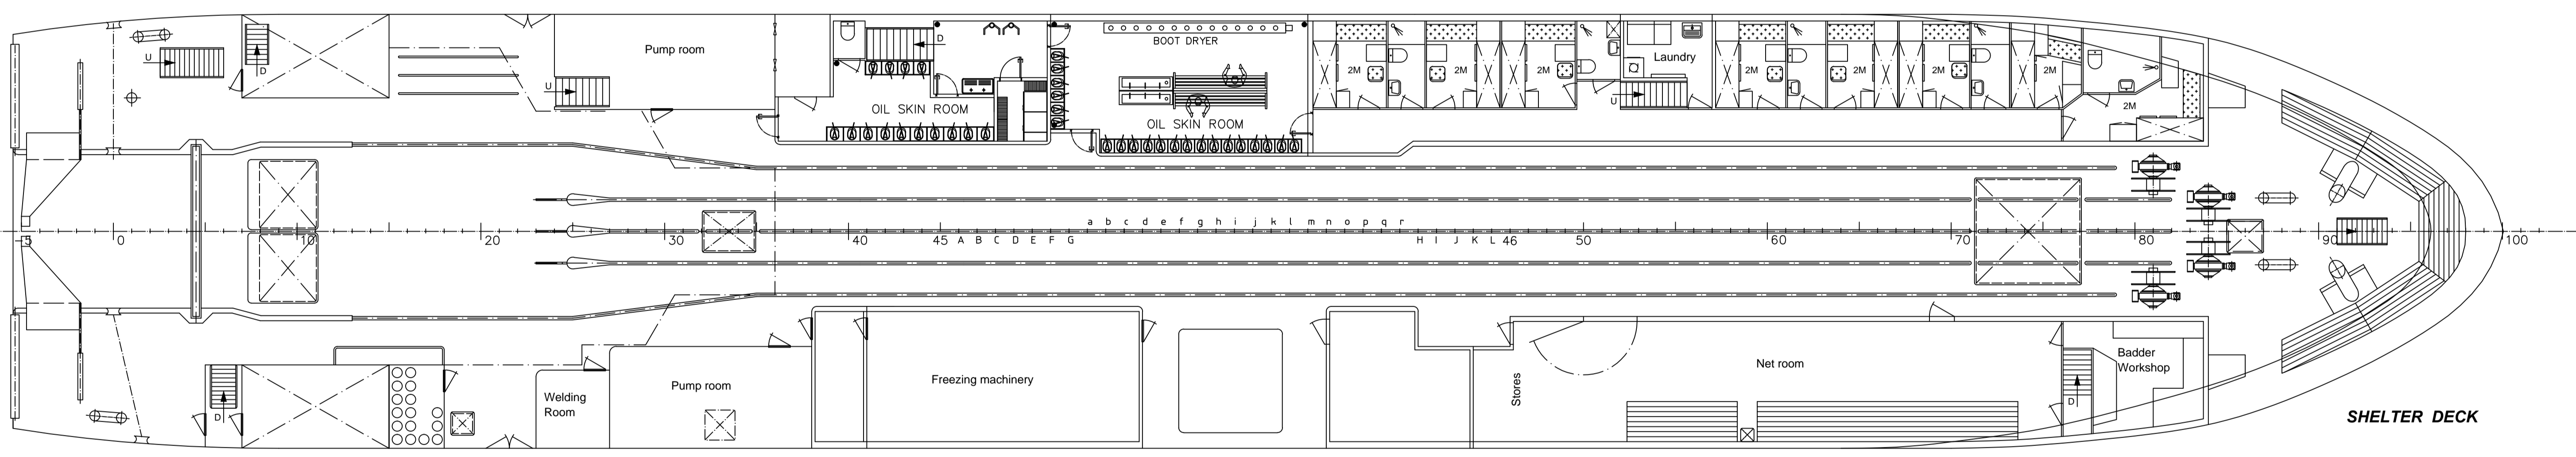

SHELTER DECK

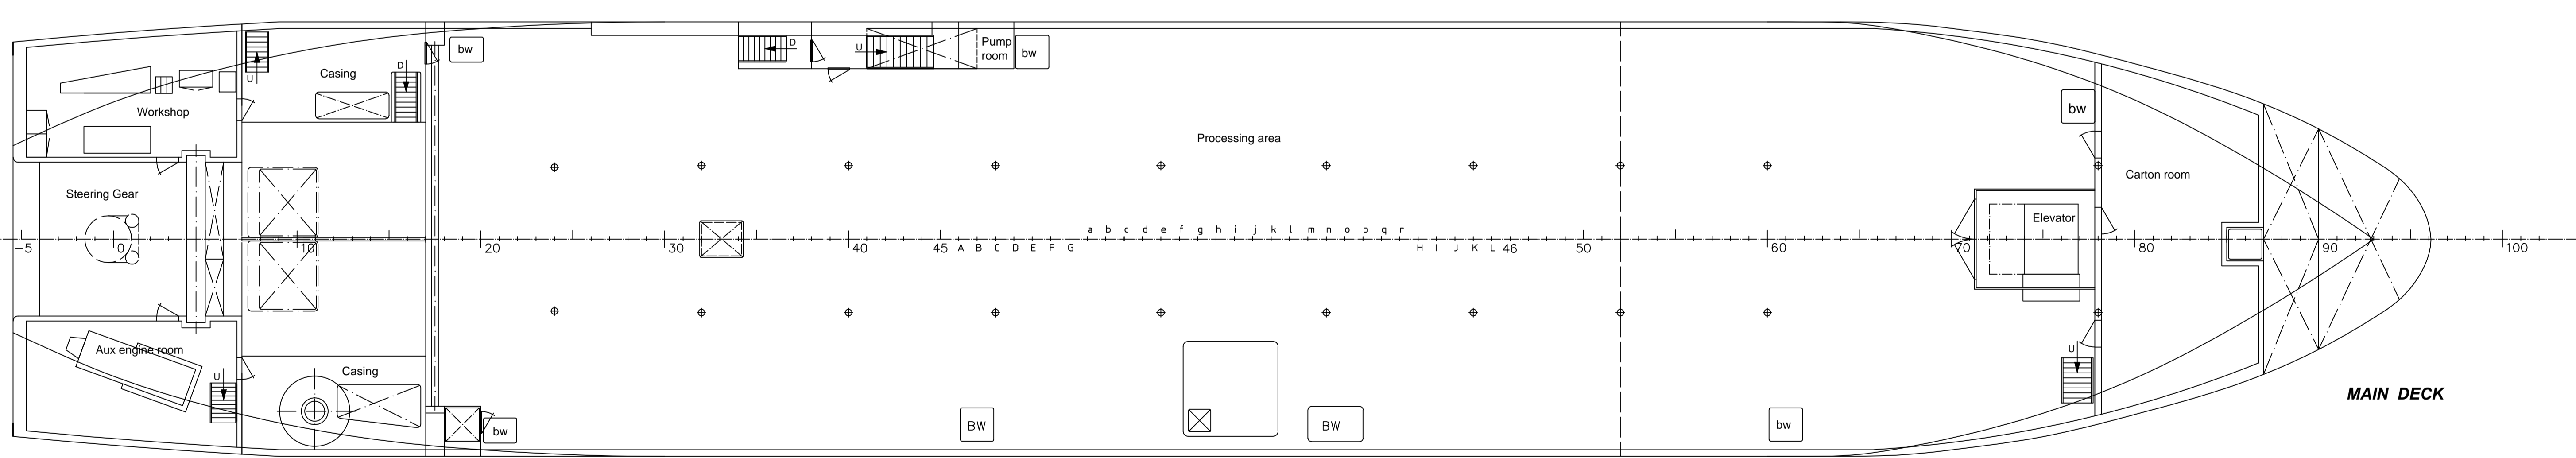

MAIN DECK

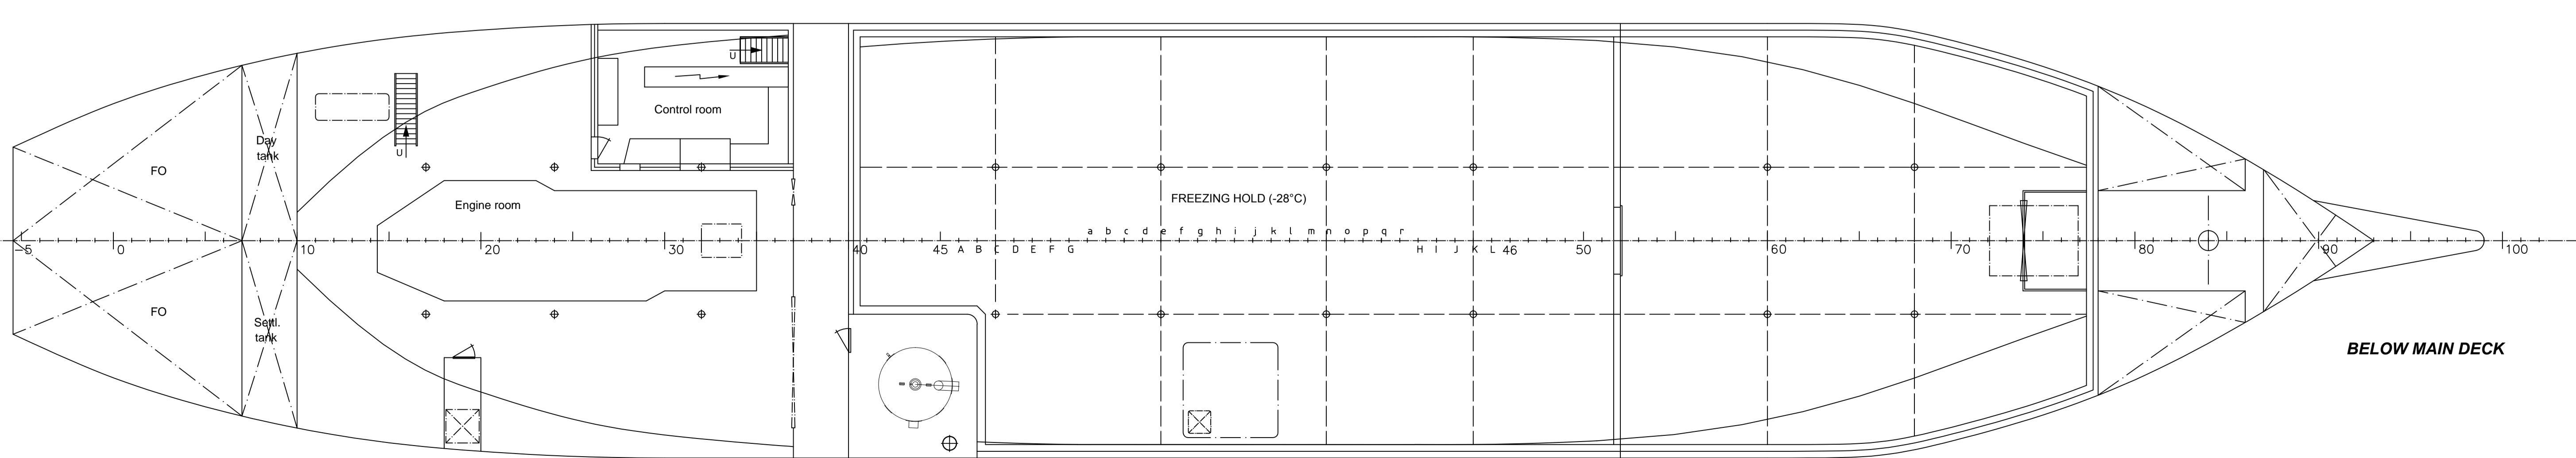

BELOW MAIN DECK

Scale 1:100		Format A-0 (Prentun 1:100)	
GENERAL ARRANGEMENT			
Date	Name	CONSULTING NAVAL ARCHITECTS AND MARINE ENGINEERS O'NEILL & O'NEILL 28, 600 Albany, Ireland Telephone: +353(0)1 852 8200 E-mail: oon@ooneill.ie	
Drawn	10.06.2014		
Checked			
Standard			
DNV NO. 15444		Drawing no:	Page 1/1
IMO NO. 8705838		LABRADOR STORM	132 12 001
State	Changes	Date	Name
			Filename