



BÁTAPILFAR  
(BOAT DECK)


BAKKAPILFAR  
(FORECASTLE DECK)

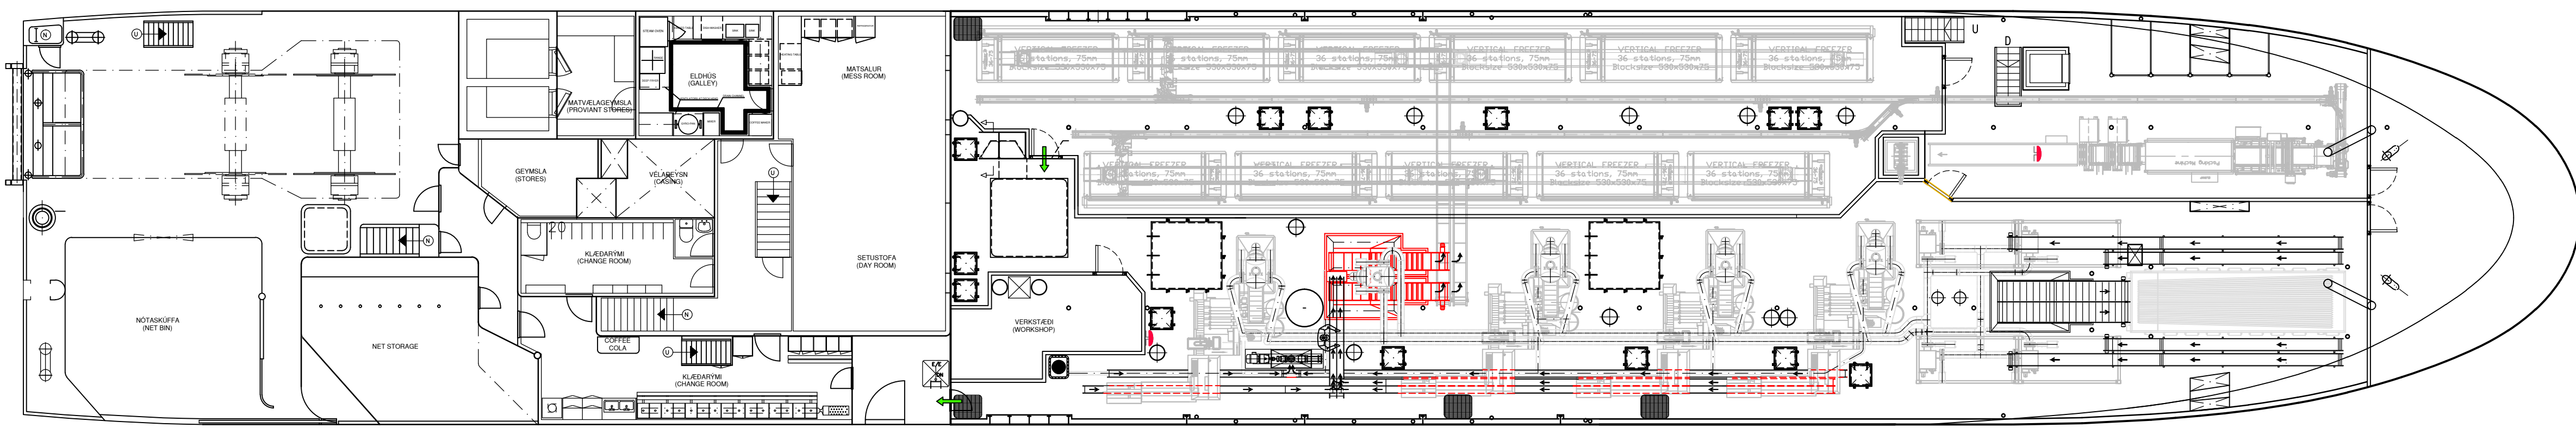

EFRA PILFAR  
1st DECK

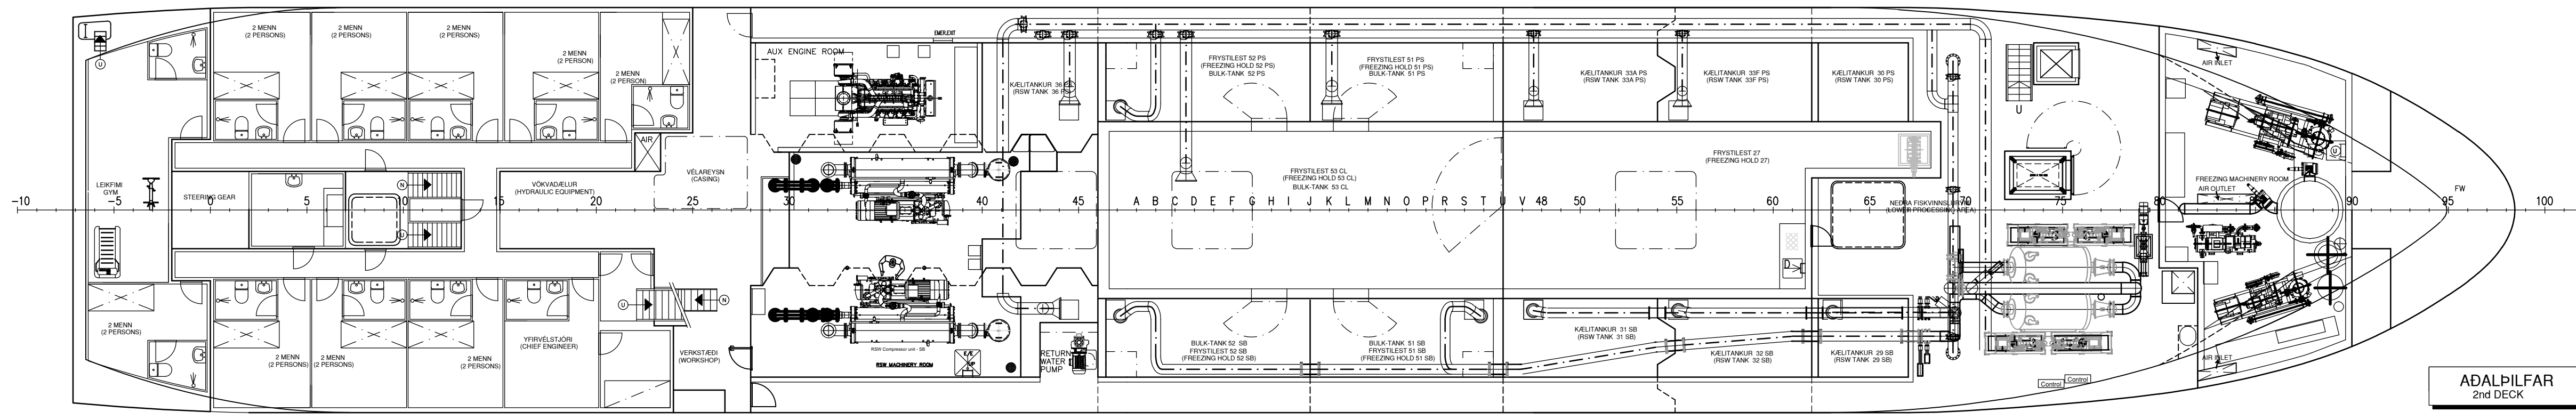

ADALPILFAR  
2nd DECK

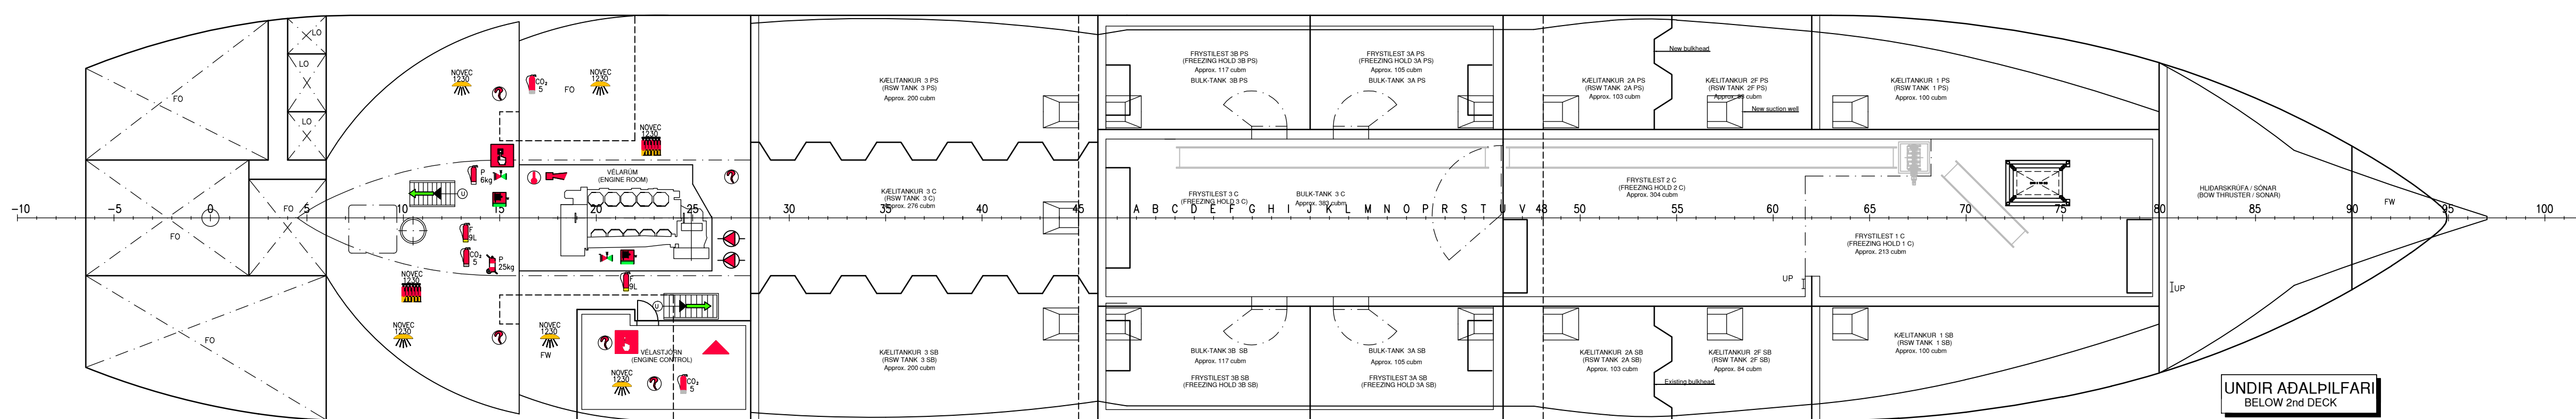

UNDIR ADALPILFARI  
BELOW 2nd DECK

**HELSTU UPPLÝSINGAR:**  
(MAIN PARTICULARS)

MESTA LENGD, (ML) (LENGTH OVER ALL)	77.60 M
LÖDLINULENGD (LENGTH BETWEEN PERPENDICULARS)	69.60 M
BREIDD, (BR) (BREADTH MOULDED)	12.60 M
DÝPT AD EFRA PILFARI (DEPTH TO SHELTERDECK)	8.50 M
DÝPT AD ADALPILFARI (DEPTH TO MAINDECK)	6.00 M
ÁHAFNARFJÖLDI (CREW SIZE)	20 MENN

<b>VERKFRÆÐISTOFAN</b> <b>SKIPATÆKNI EHF.</b> RÁÐGJAFI FYRIR SJÁVÁRÚTVEGINN		LAGMULA 8 1108 REYKJAVÍK, ÍSLAND TEL.: (354) 5400500 FAX.: (354) 5400501 EMAIL: SKIPAT@SKIPATÆKNI.EHF		Owner: ÍSPÉLAG VESTMANNAEYJA HF.
<b>GUDMUNDUR VE-29</b> <b>SKIPASKRÁ # 2600</b>		SCALE 1:125	DATE 20.12.2013	
<b>GENERAL ARRANGEMENT</b>		PROJECT NO. <b>ST2600</b>	REV. <b>K</b>	
SFI-DRAWING NO. <b>ST260001</b>		SHEET <b>2/2</b>	ARCHIVE ST2600-001.dwg	