



PROFILE

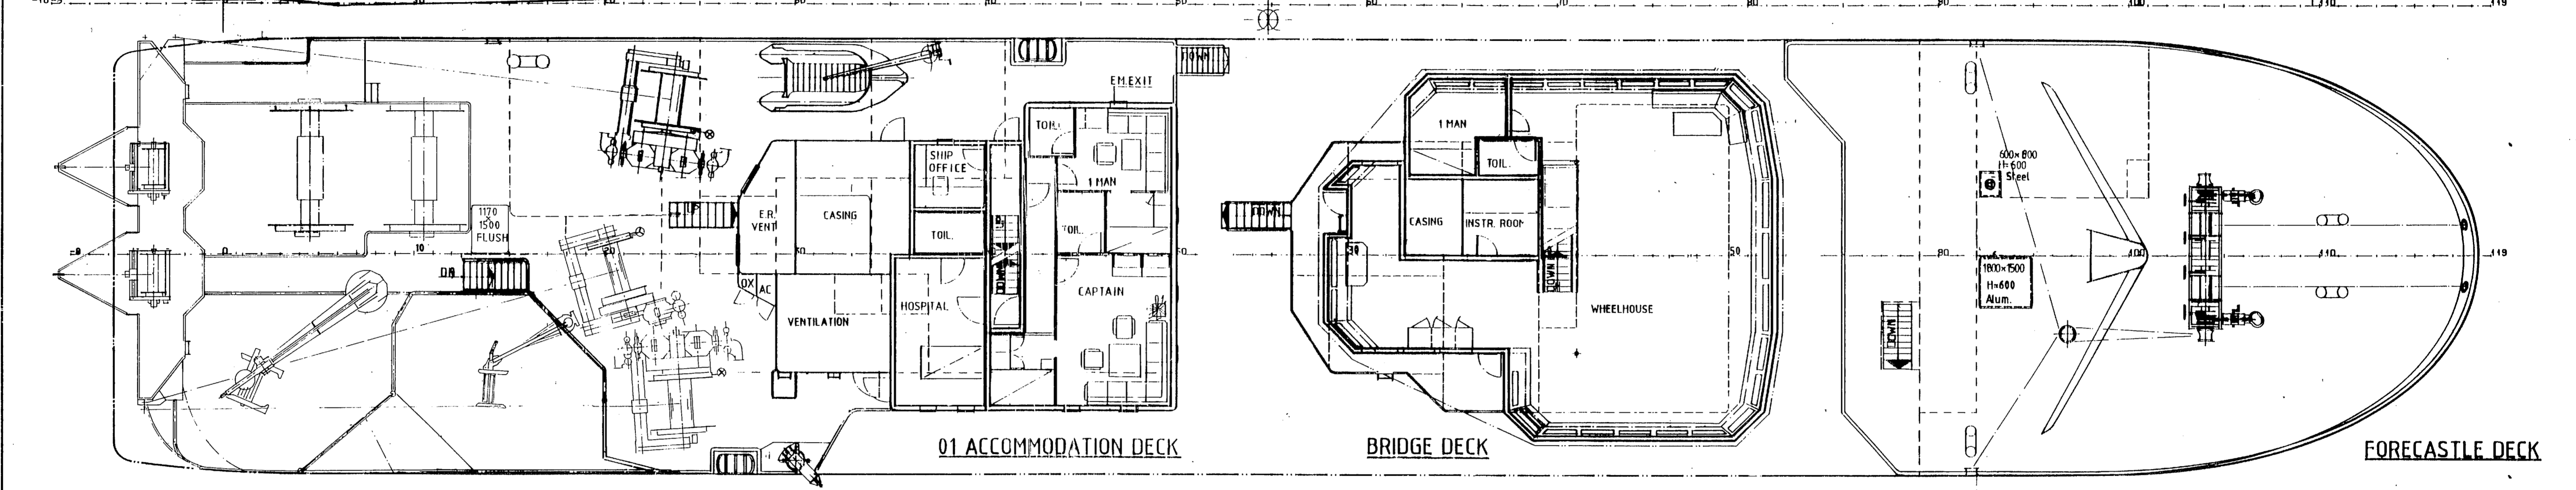


01 ACCOMMODATION DECK

BRIDGE DECK


FORECASTLE DECK

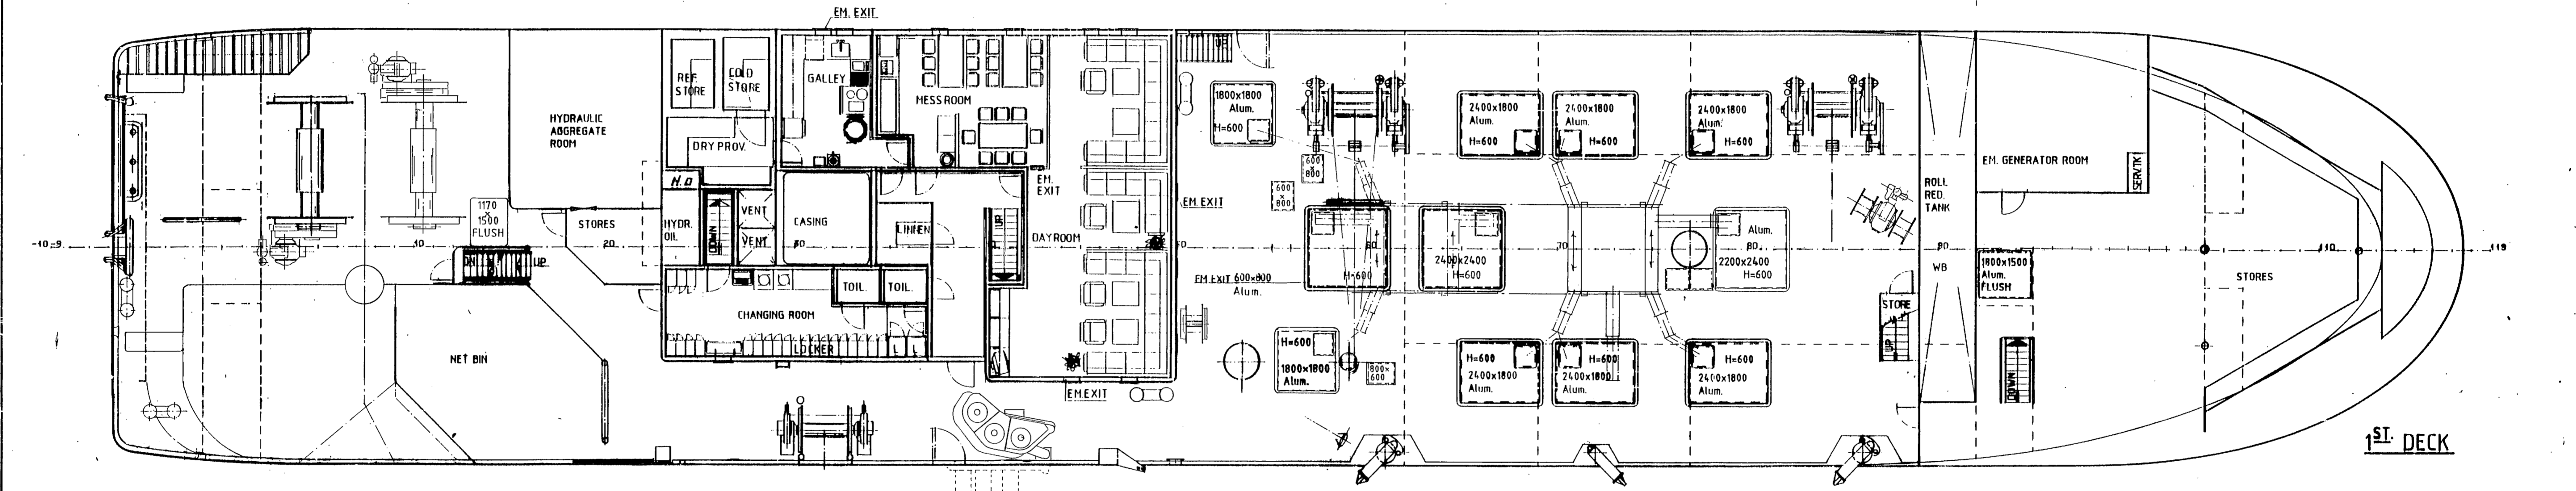


1ST DECK

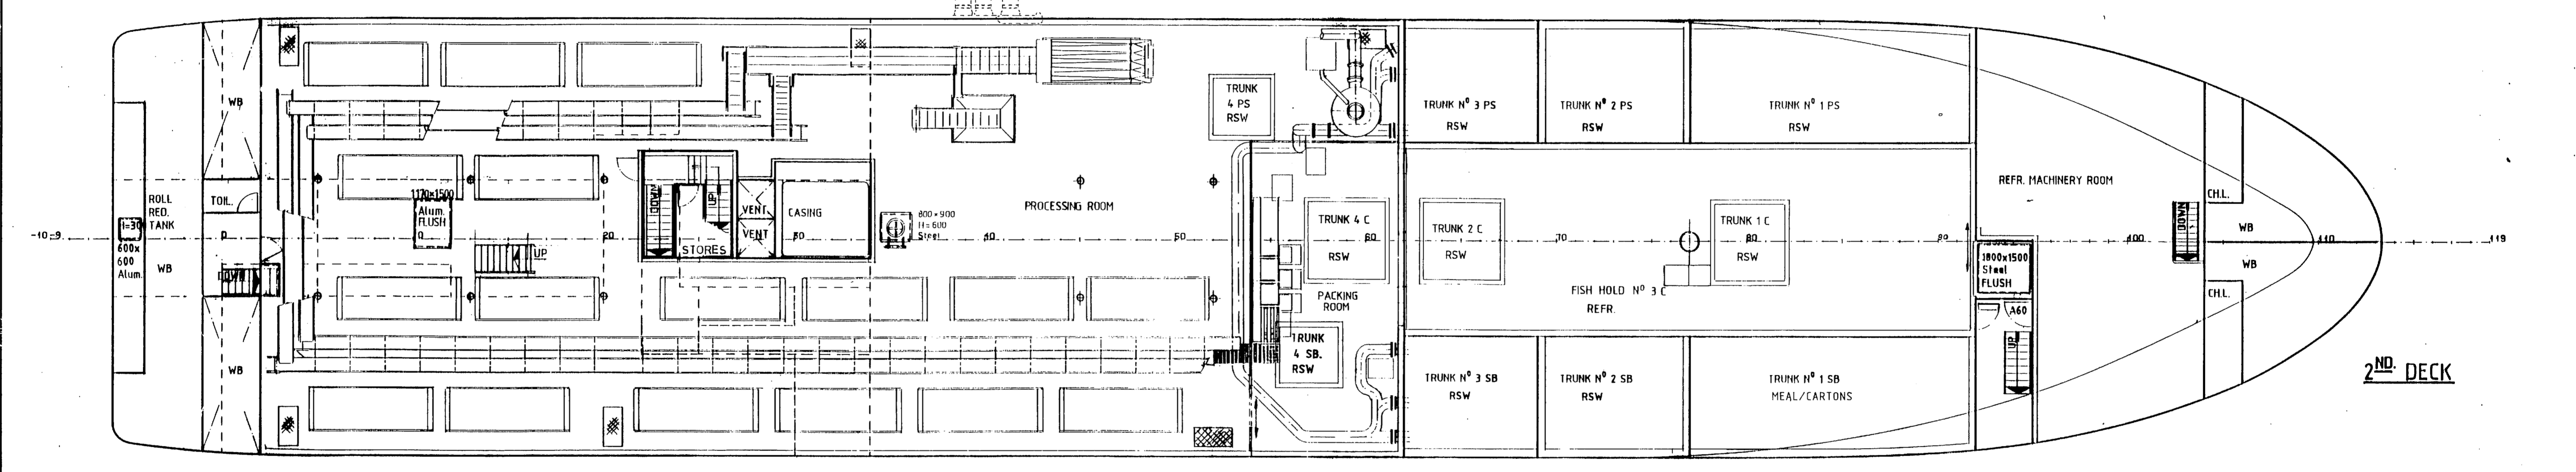

2ND DECK

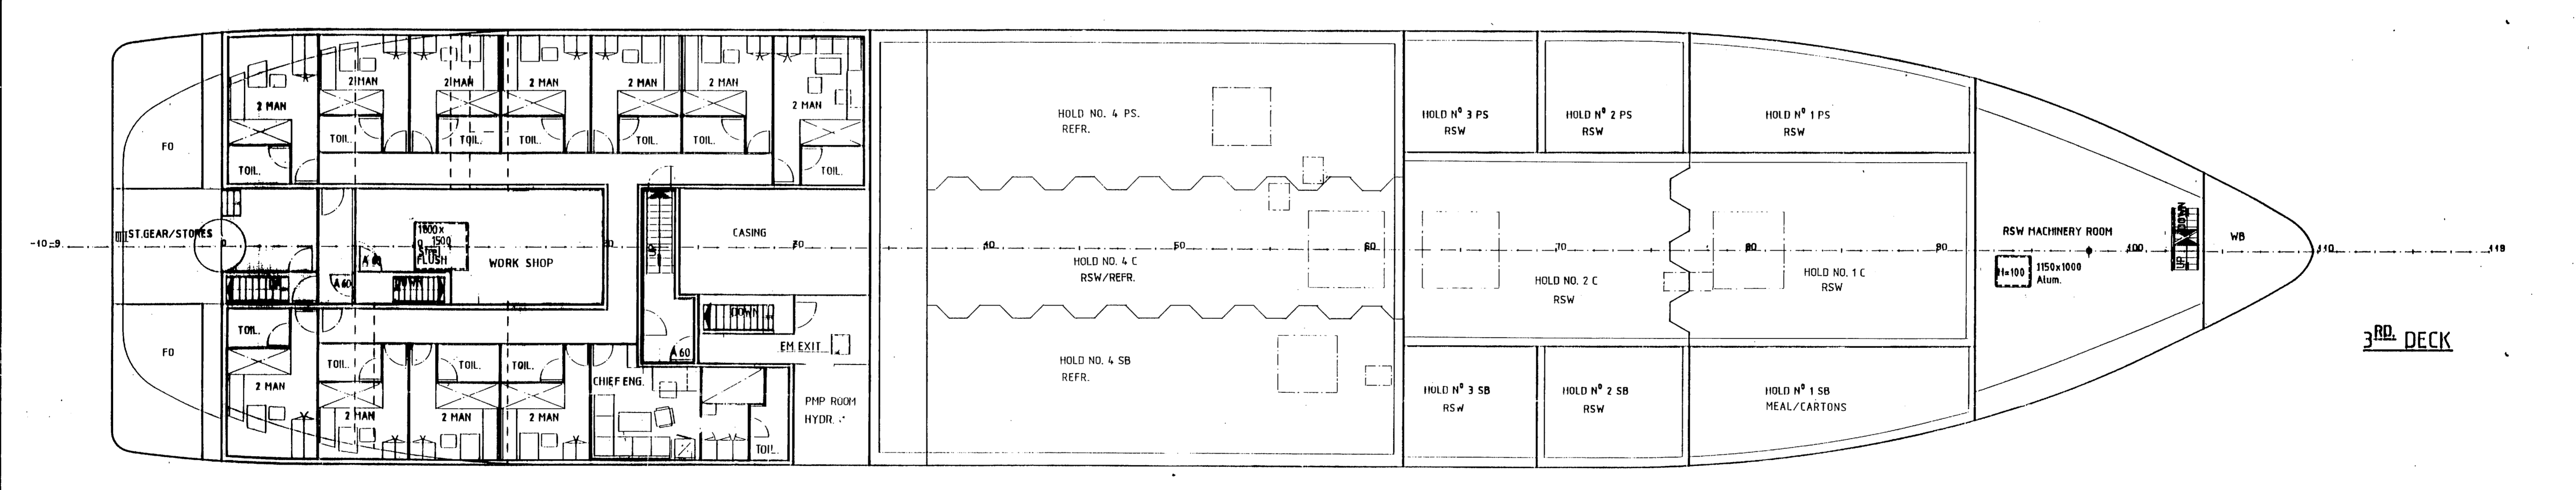

3RD DECK

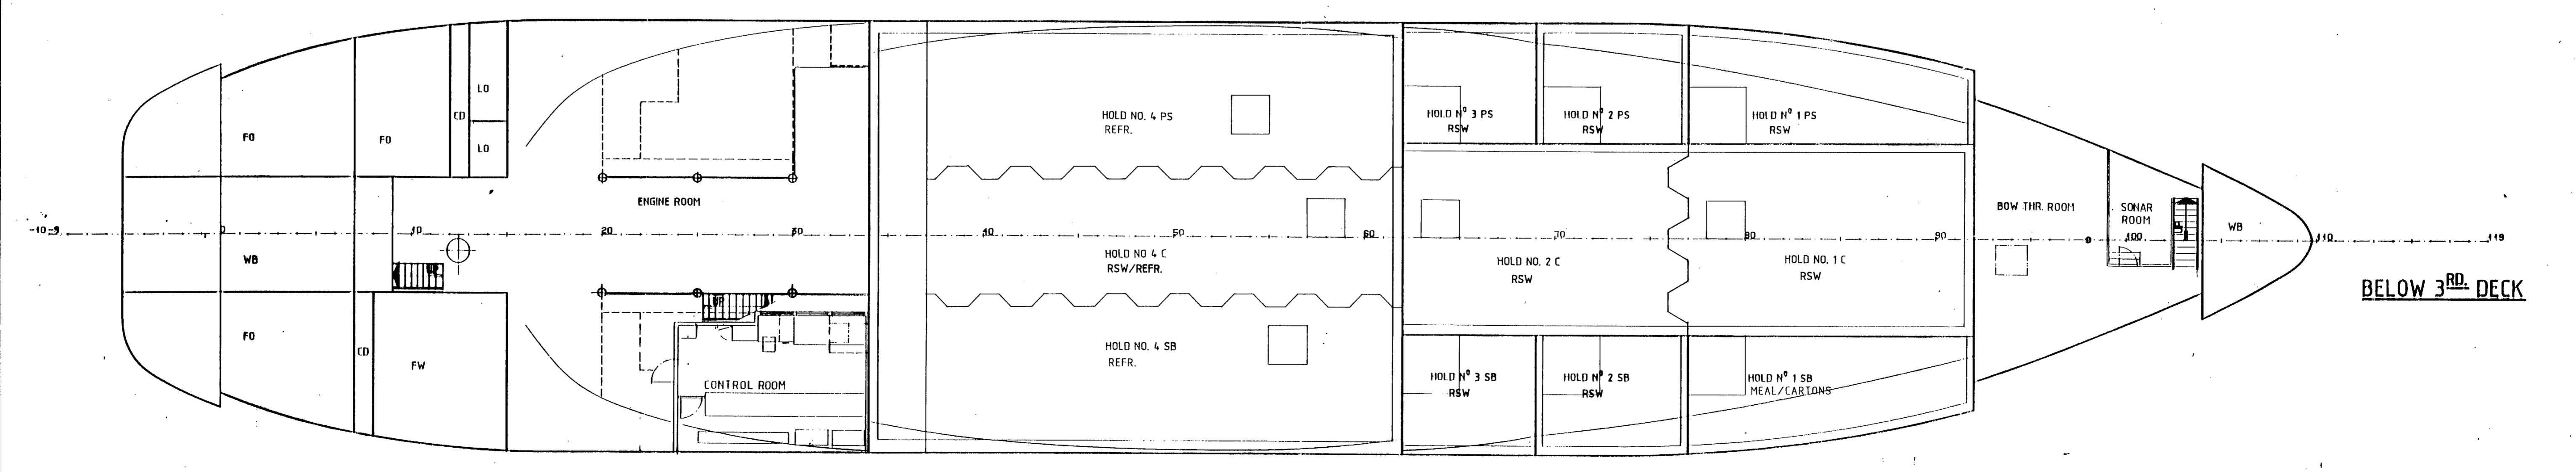

BELOW 3RD DECK

PRINCIPAL PARTICULARS

LENGTH OVER ALL:	74.60 m
LENGTH BETWEEN PERP:	65.80 m
BREADTH MOULDED:	13.60 m
DEPTH TO 1 ST DECK:	10.60 m
DEPTH TO 2 ND DECK:	7.90 m
FRAME SPACING:	0.60 m

DATE	CHANGED	DATE/SIGN	BY	CHANGED	DATE/SIGN
28.04.93					
GENERAL ARRANGEMENT					
PVS KINGS BAY					
DATE	CHECKED	SCALE	CUSTOMER		
28.04.93		1:100	P.R. KINGS BAY		
DRAWN			6094 LENEVY		
NORDVESTCONSULT			CONSULTING NAVAL ARCHITECTS/MARINE ENGINEERS		
AALESUND			NORWAY		
				DRAWING NO.	1473-101-001