
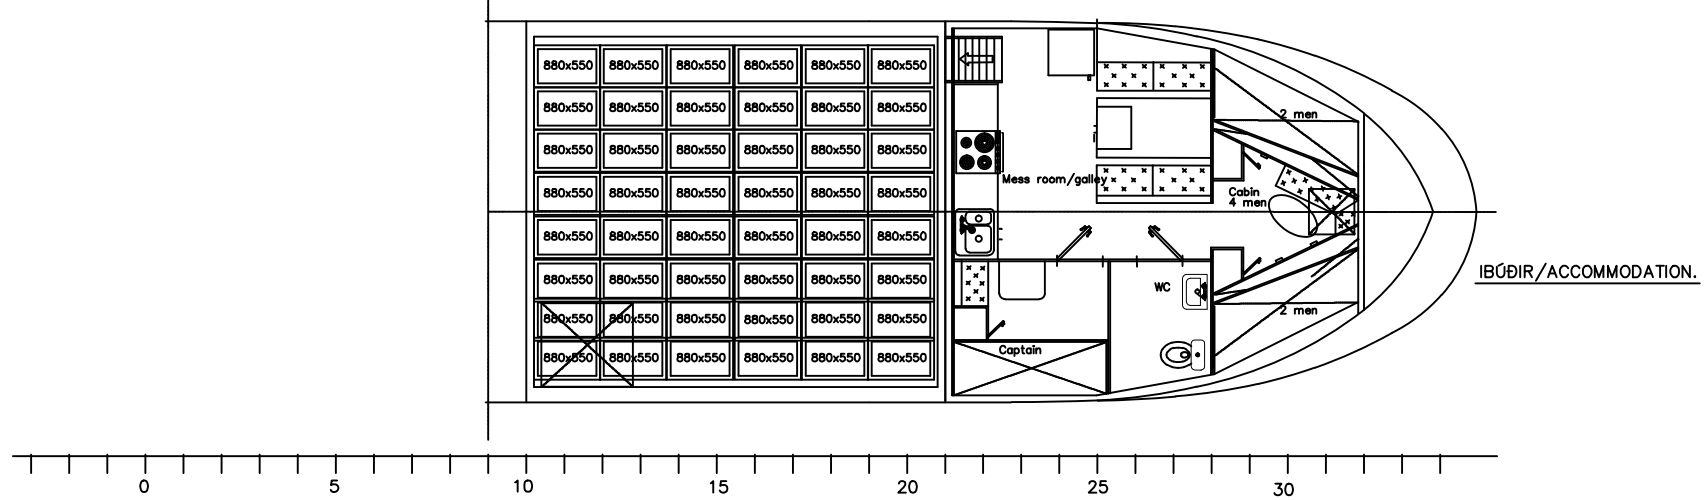
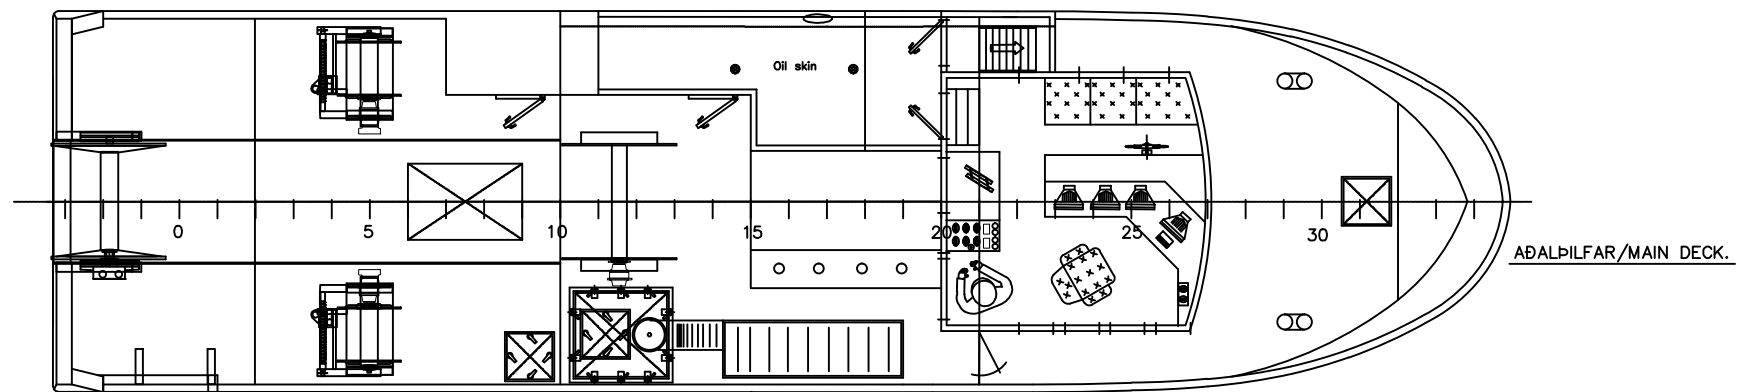



Aðalmál—Main particulars.	
Mesta lengd/Loa:	19,40 m.
Skráð lengd/Reg. length:	18,55 m.
Lengd pp/Length pp:	16,40 m.
Breidd/Breadth:	5,00 m.
Dýpt/Depth:	2,60 m.

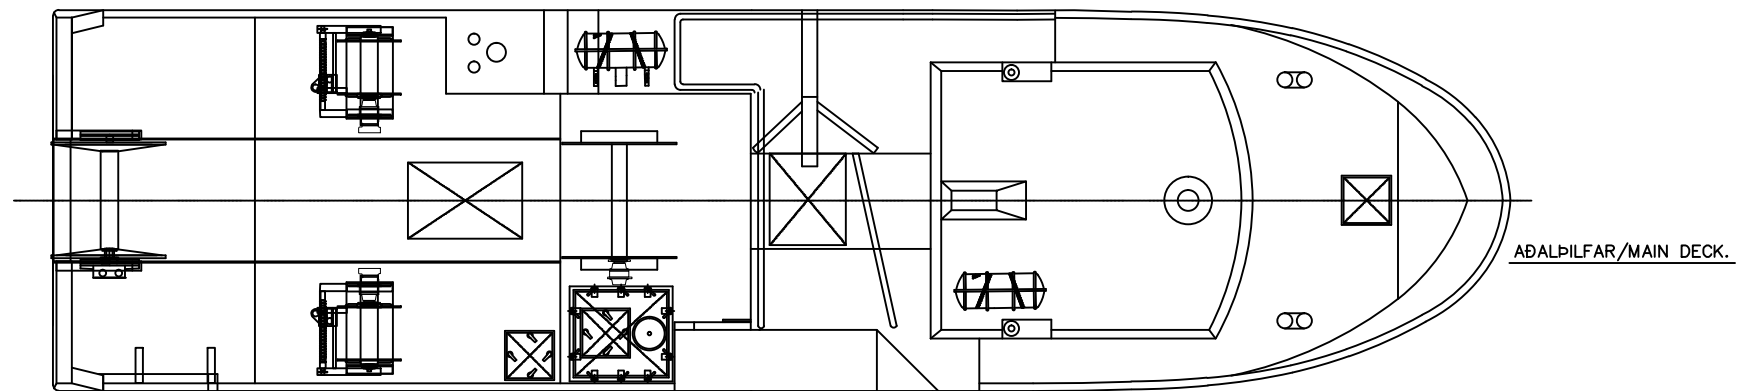

 Öseyrarbraut 40 220 Hafnarfjörður s. 565 2320 f. 565 2336	Project. New building B7 – Id. no. 22085		
	Name. General Arrangement		
	Design. VD	Project.	Scale 1. 1:50
	Drawn. VD	Date. 031001	Scale 2.
	Appr.	Dwg.no. 87_001_22085	