




FORECASTLE DECK

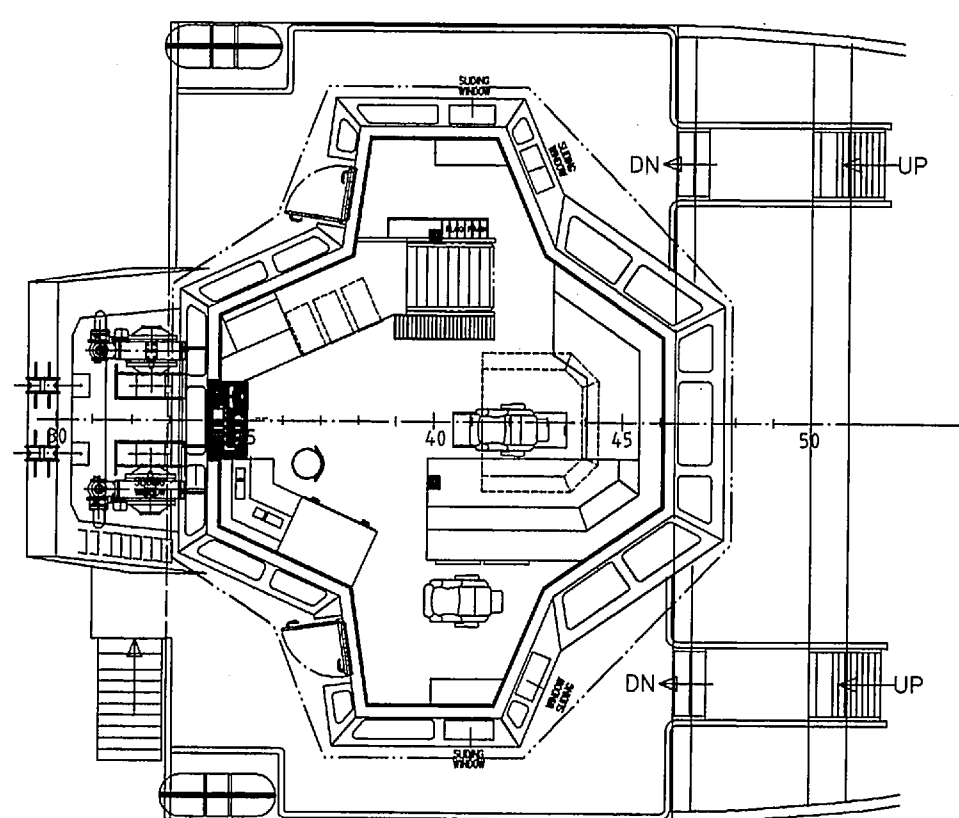


BRIDGE DECK

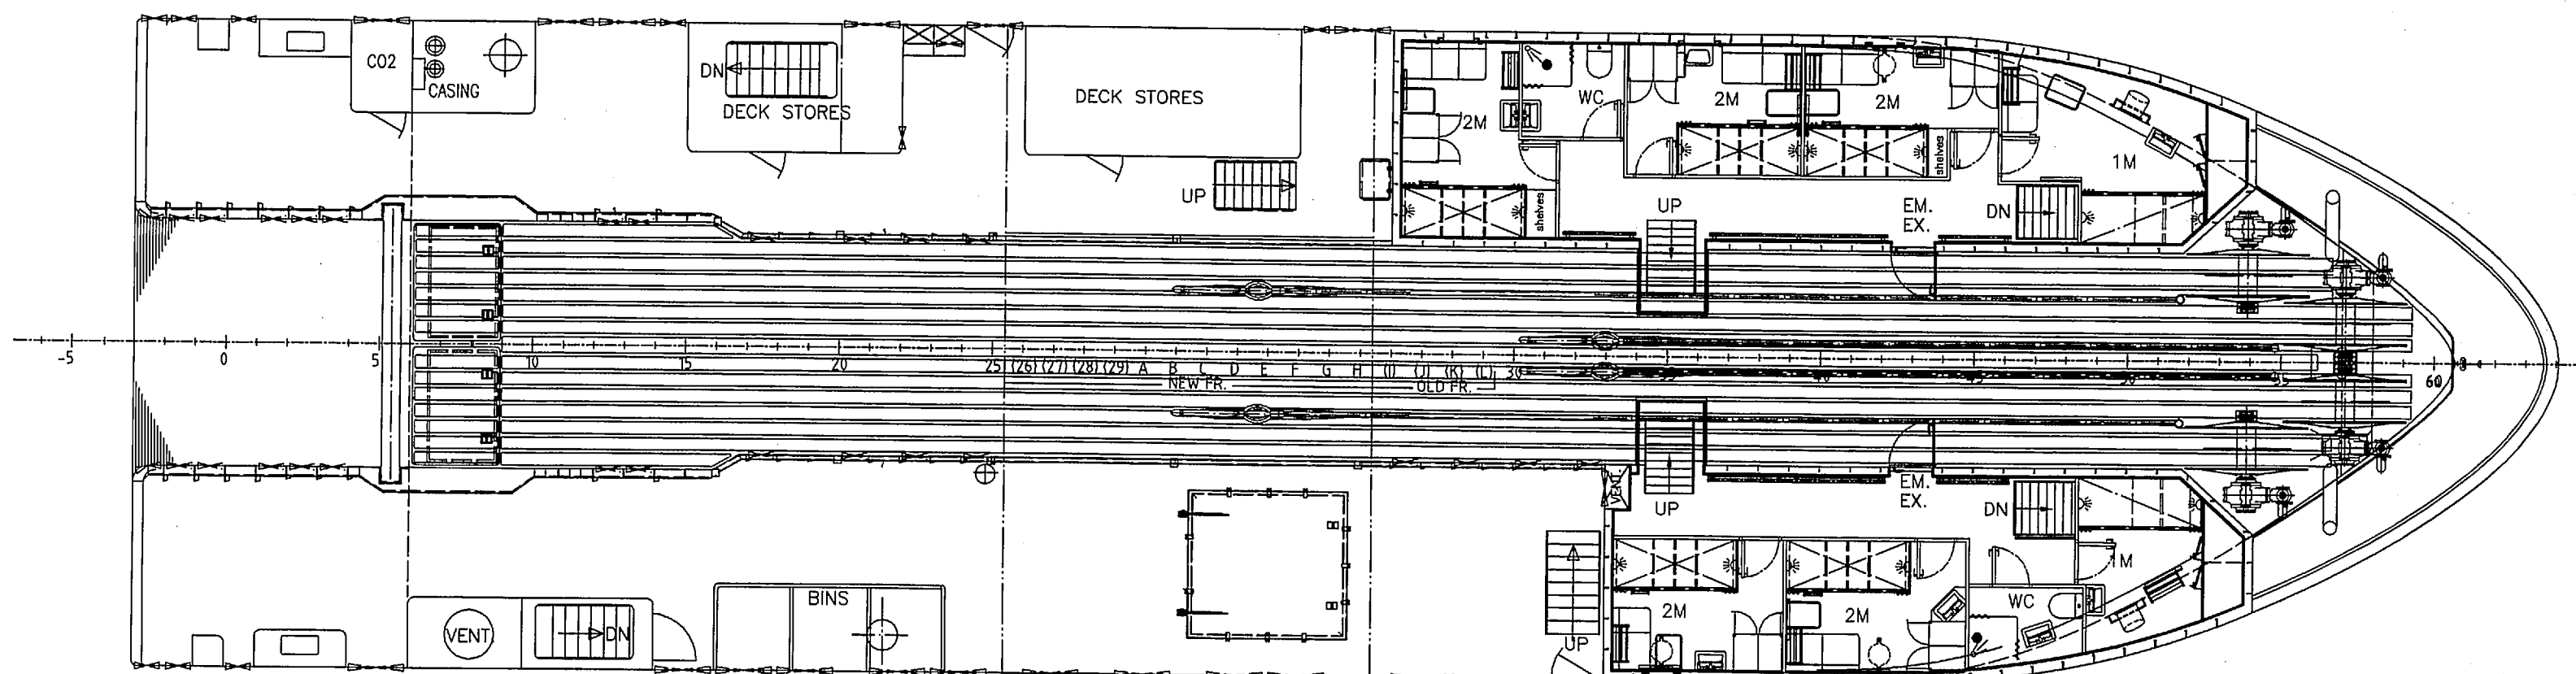

TRAWL DECK

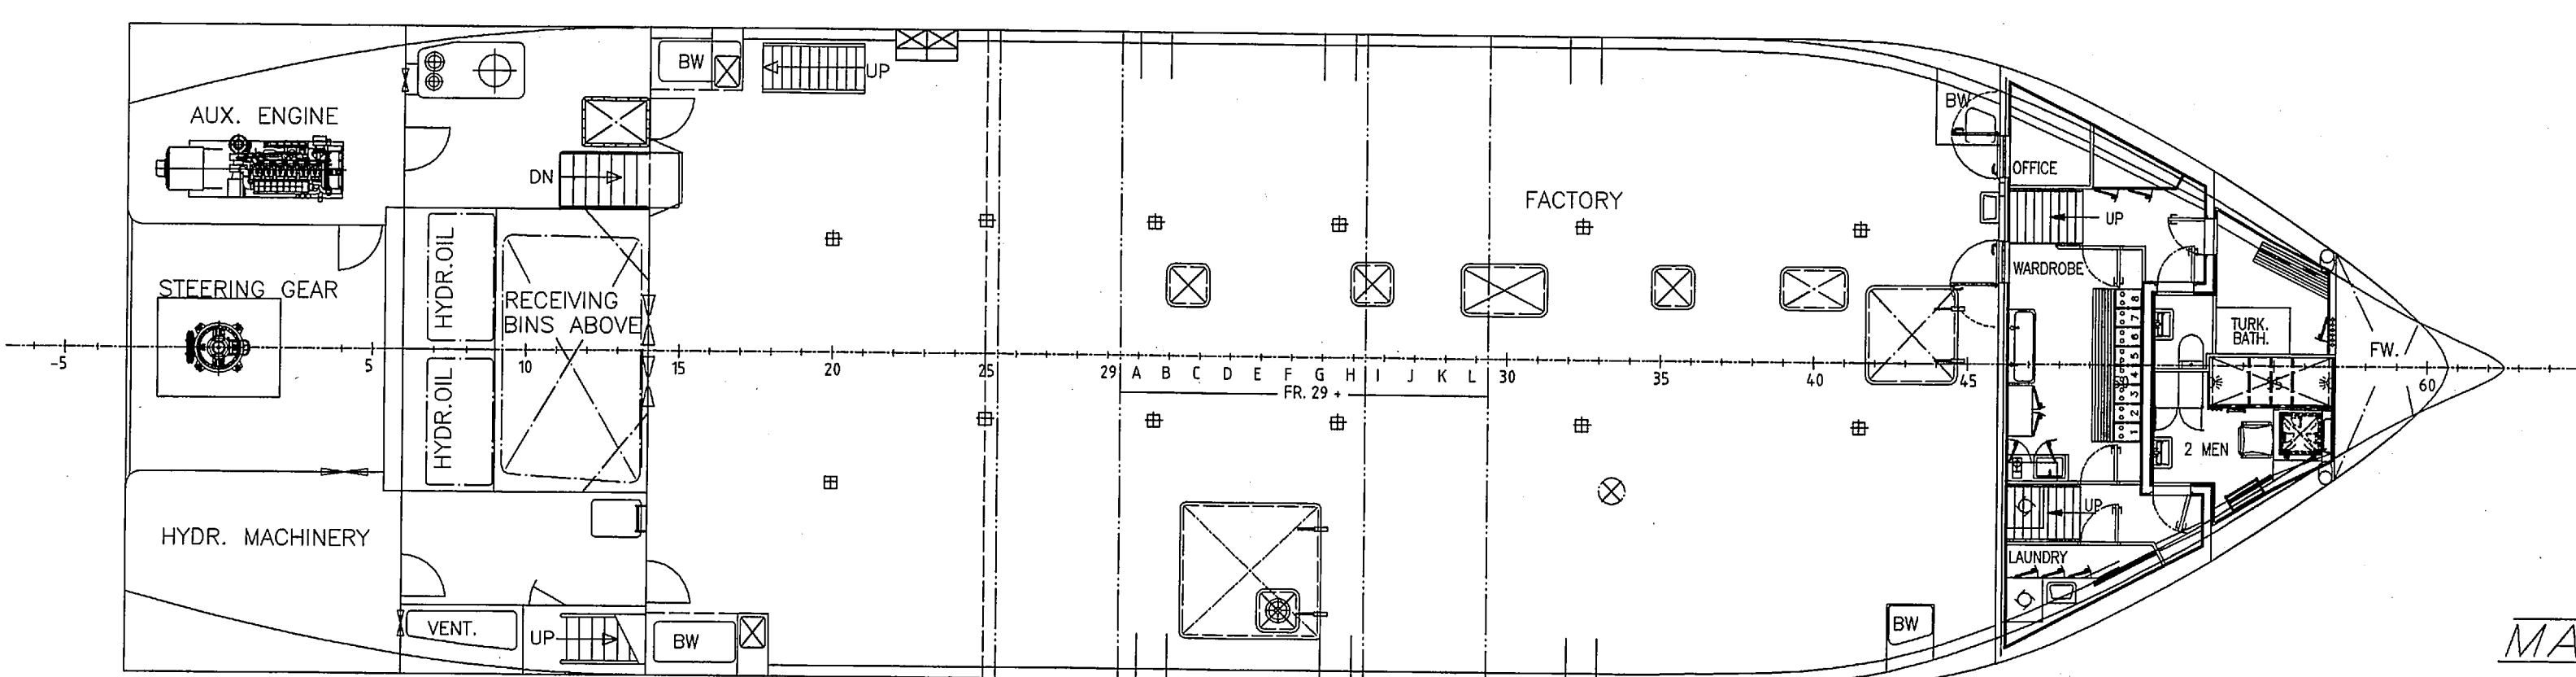

MAIN DECK

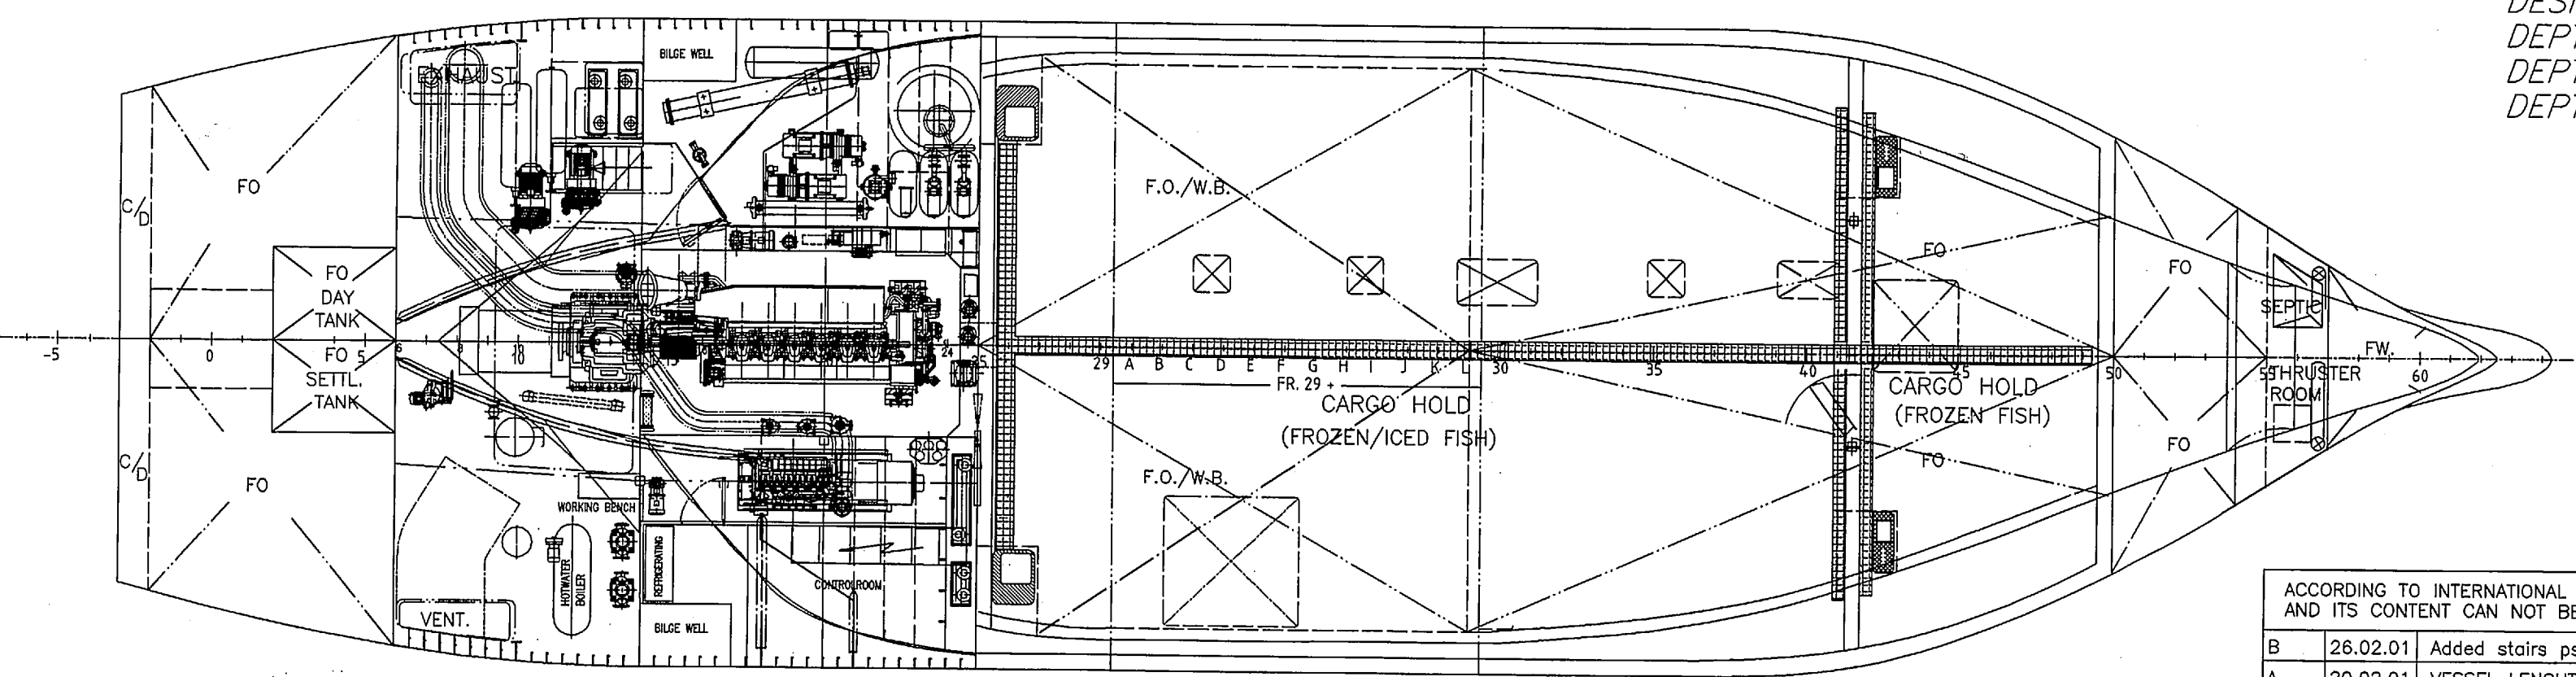

BELOW MAIN DECK

MAIN DIMENSIONS:

LENGTH OVER ALL	33,99+6,00 = 39,99m
LENGTH B. PERP.	30,00+6,00 = 36,00m
BREADTH MOULDED	10,50m
DESIGN DRAUGHT	4,85+0,015 = 4,865m
DEPTH TO MAIN DECK	4,30+0,015 = 4,315m
DEPTH TO TRAWL DECK	6,70+0,015 = 6,715m
DEPTH TO FORECASTLE DECK	9,00+0,015 = 9,015m

ACCORDING TO INTERNATIONAL LAWS THIS DRAWING IS THE PROPERTY OF KVERNDOKK & ELDØY AS. THE DRAWING AND ITS CONTENT CAN NOT BE MADE PUBLIC, COPIED OR OTHERWISE USED WITHOUT OUR WRITTEN CONSENT.			
B	26.02.01	Added stairs ps. according to owners	
A	20.02.01	VESSEL LENGTHENED 6 M	C
REV.	DATE:	DESCRIPTION	REV. DATE: DESCRIPTION
		BUILDING NO./NAME	SCALE
		131 ft. (110ft.) Trawler	1:100
		CUSTOMER	DATE
		RODMAN POLYSHIPS S.A	11.08.99
		Yard no.: 261	DRAWN
		DRAWING TITLE	CHECKED
		GENERAL ARRANGEMENT	DATE
		DRAWING NO	
		1721-00-07-L-C	
		CAD FILE	
		17211007-L	
		PLOT DATE	
		21.02.01	
		ARCHIVE	



**KVERNDOKK & ELDØY AS**  
NAVAL ARCHITECTS AND MARINE CONSULTANTS  
KONGENSGT. 13, N-6002 ALESUND, NORWAY